


MANHATTAN DETENTION COMPLEX DISMANTLE AND NEW YORK COUNTY CRIMINAL COURTHOUSE INTERIM SALLY PORT


100 Centre Street, New York, NY 10013

PUBLIC DESIGN COMMISSION

Final Review

April 11, 2022

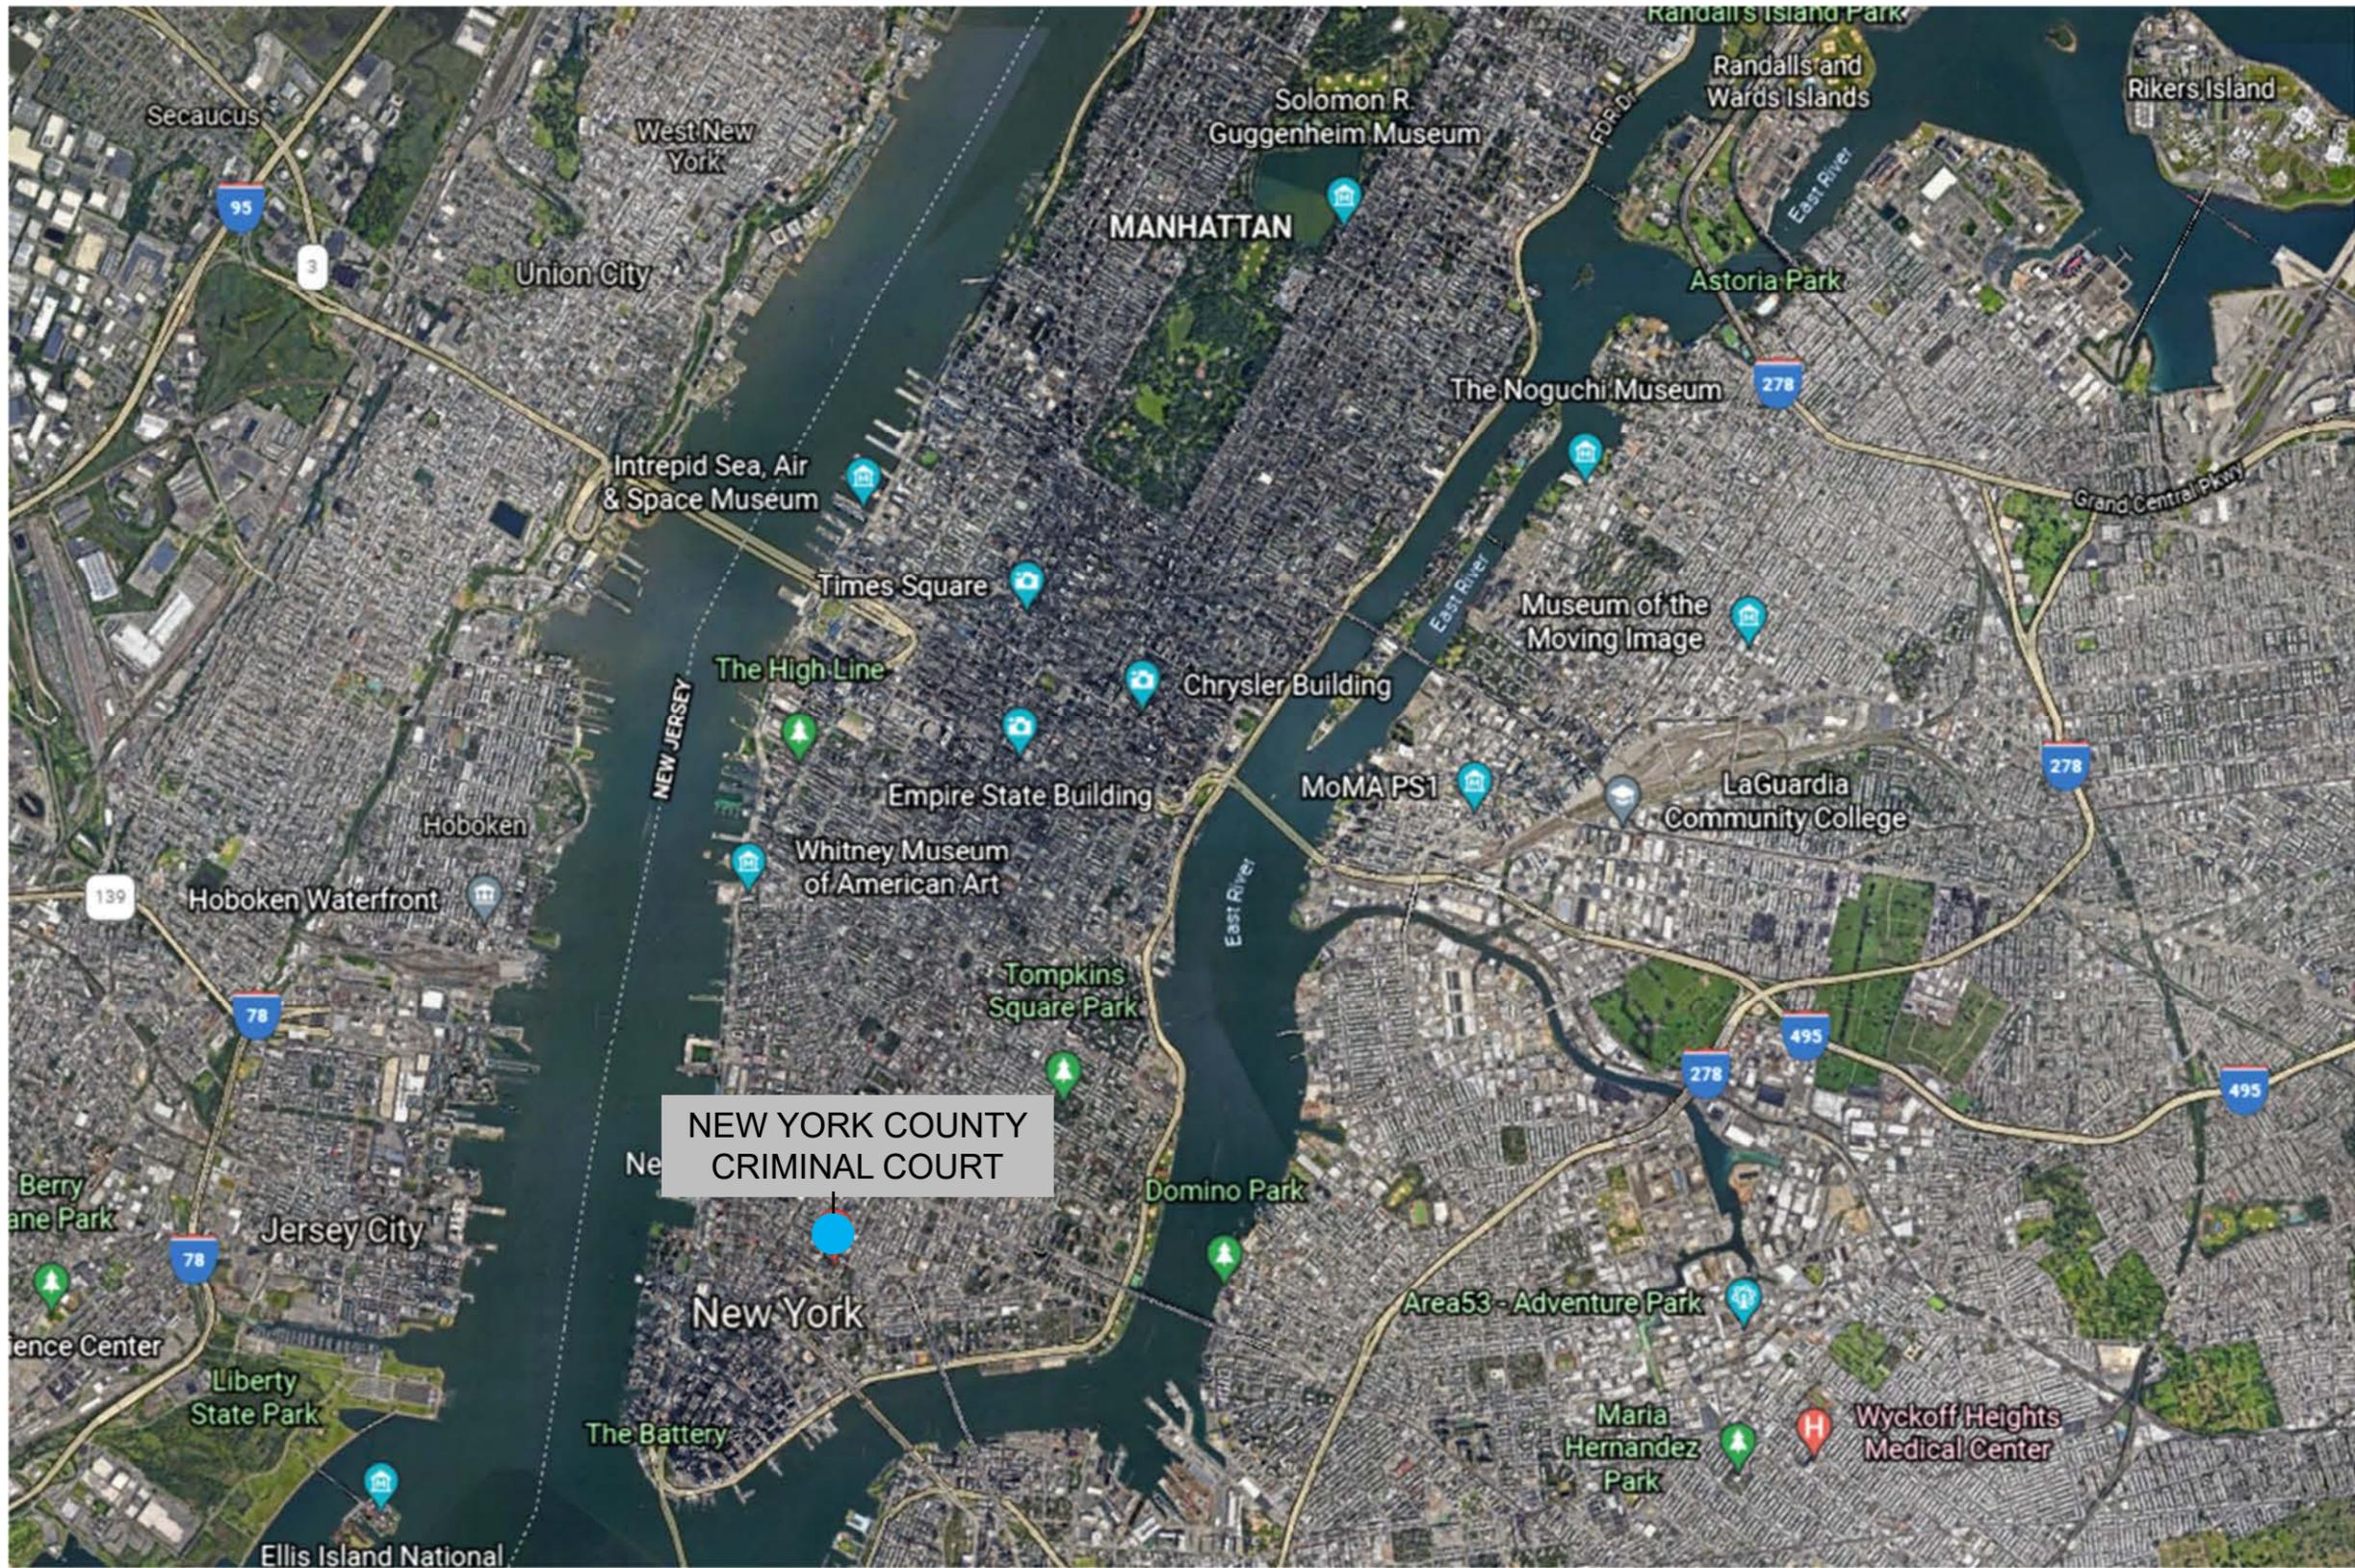

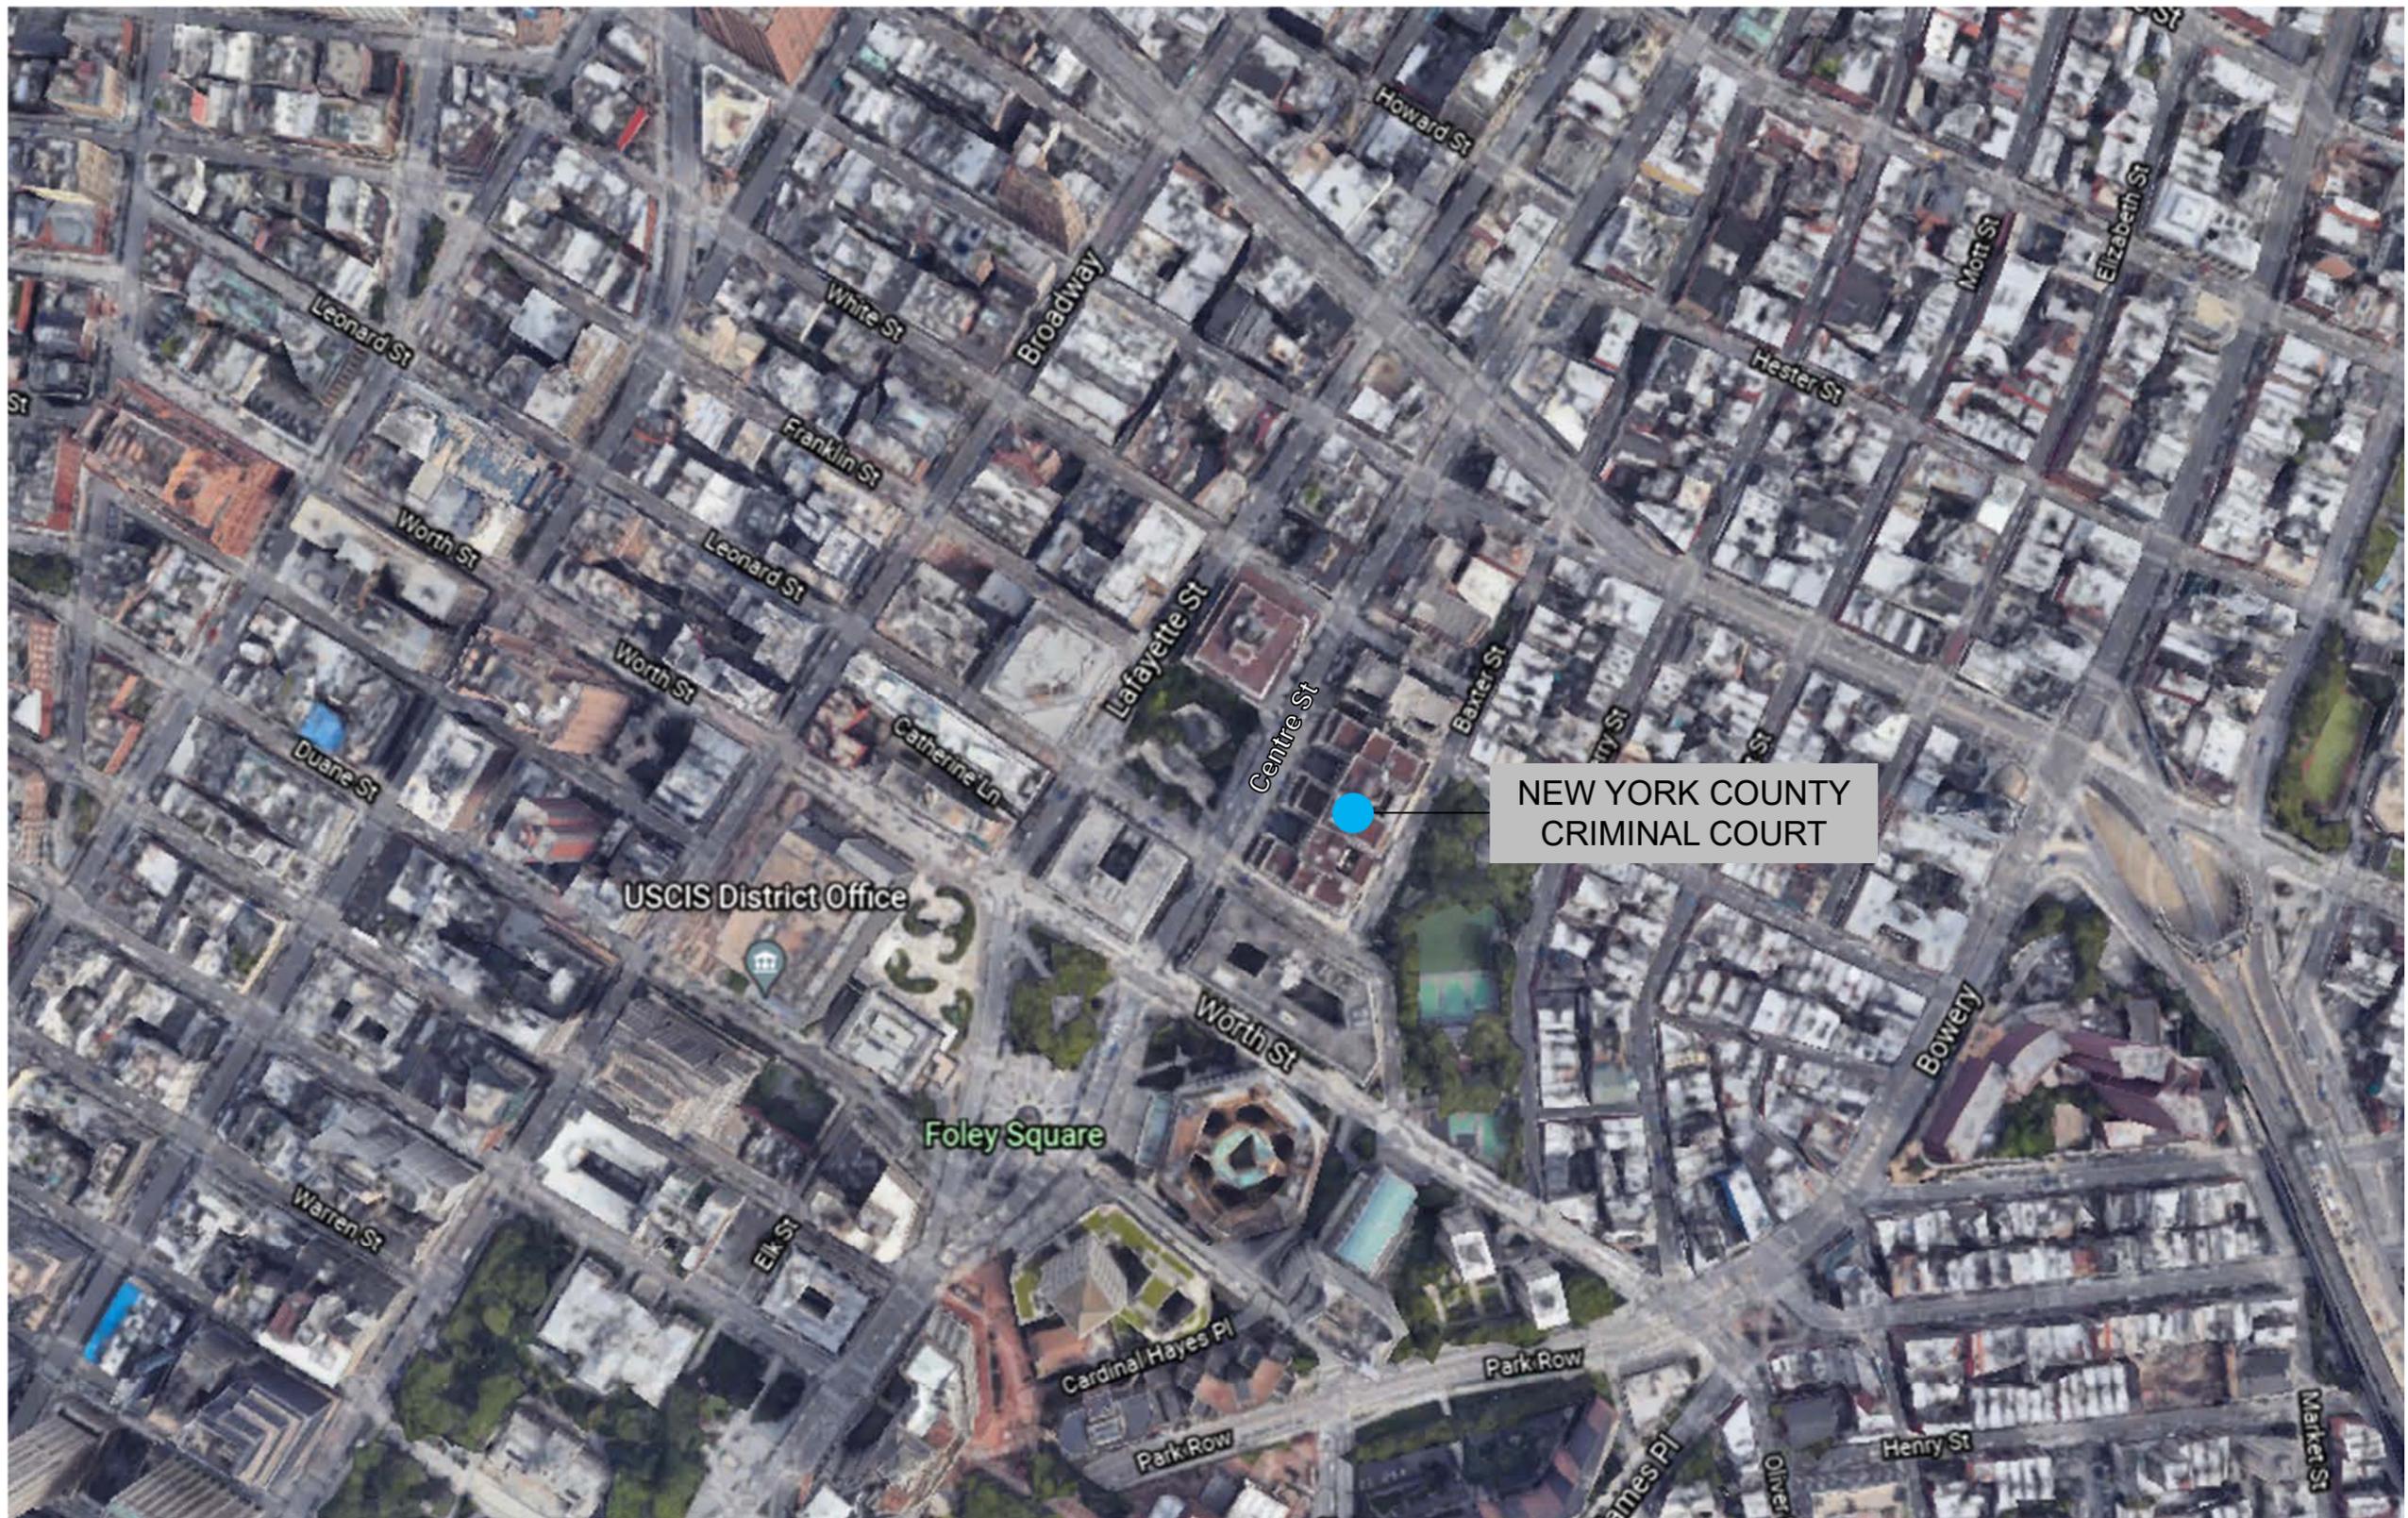




INTERIM SALLY PORT



INTERIM SALLY PORT




EXISTING
DETENTION
COMPLEX TO BE
DISMANTLED

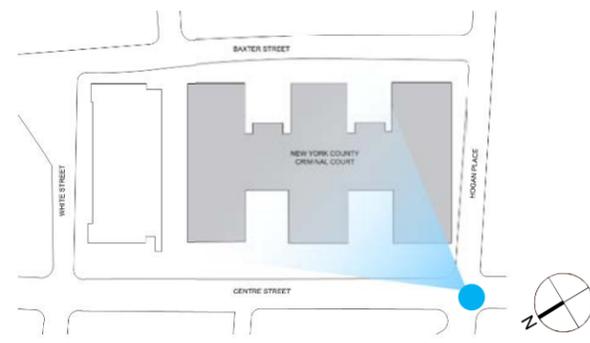




EXISTING DETENTION
COMPLEX TO BE
DISMANTLED


EXISTING SALLY PORT
TO BE DISMANTLED

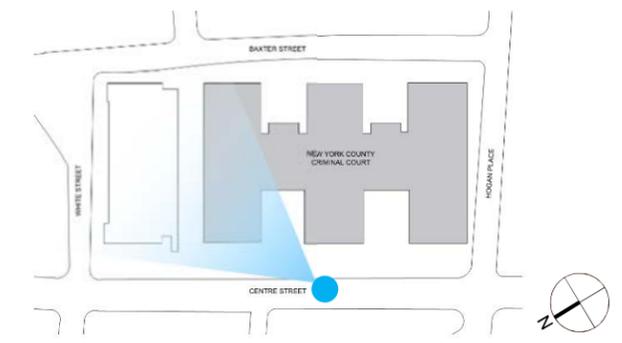

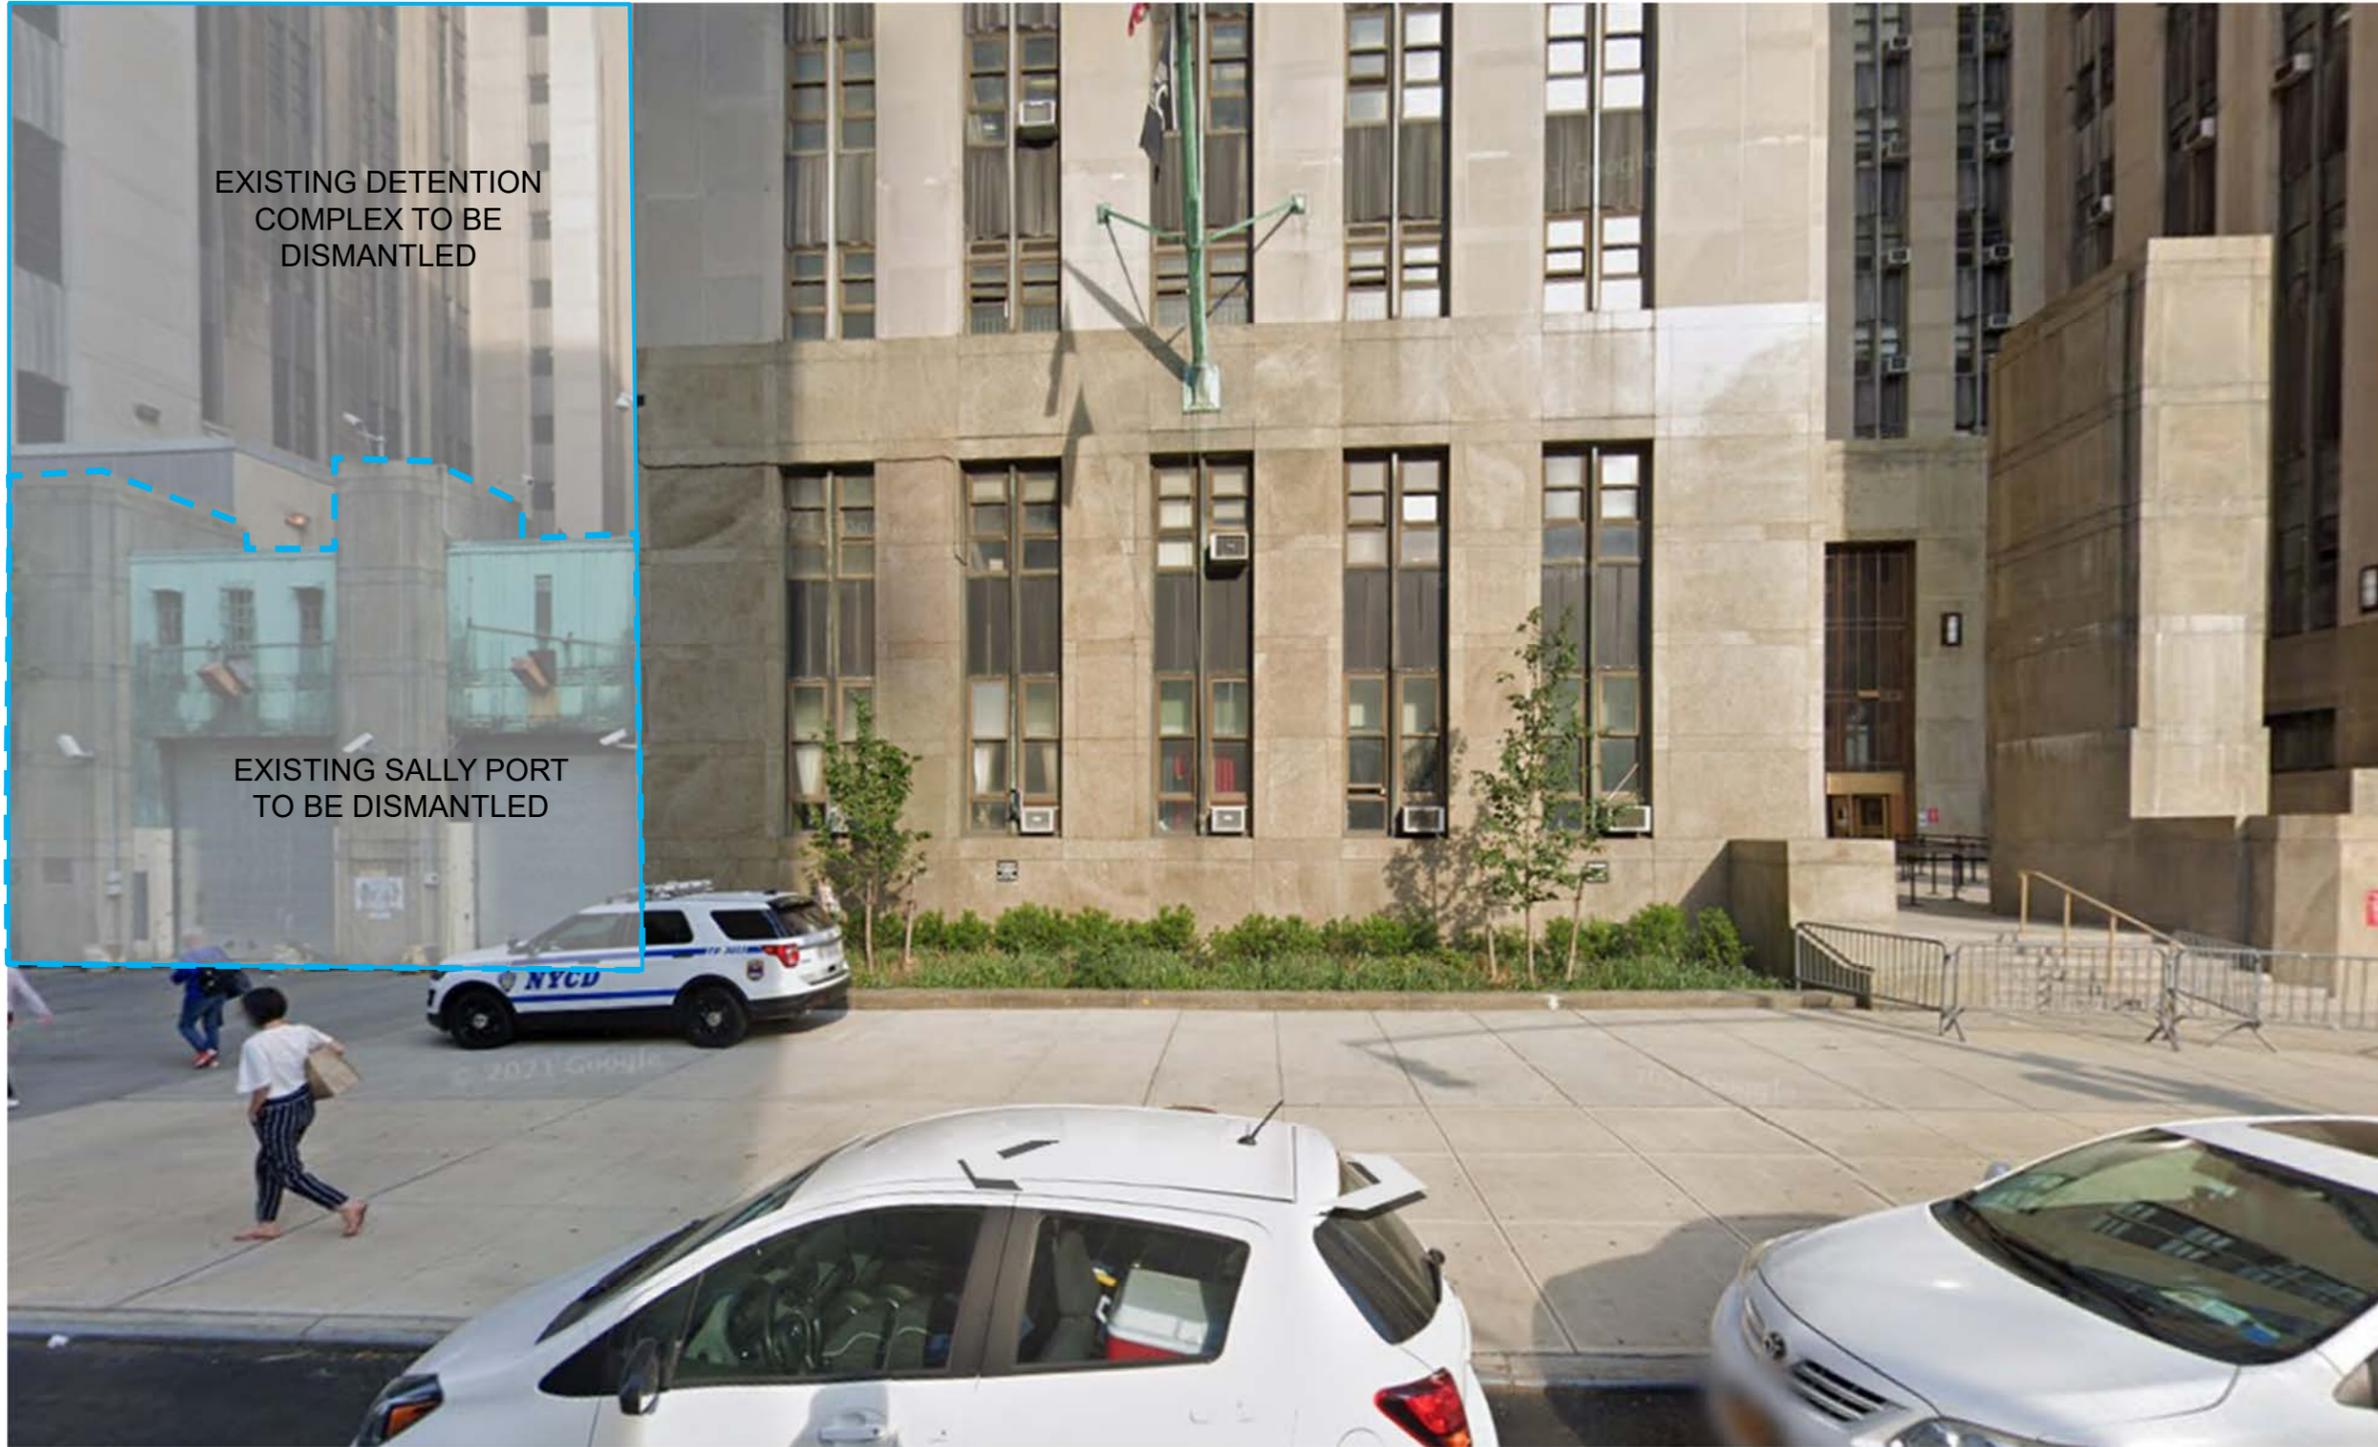

EXISTING DETENTION
COMPLEX TO BE
DISMANTLED


EXISTING SALLY PORT
TO BE DISMANTLED

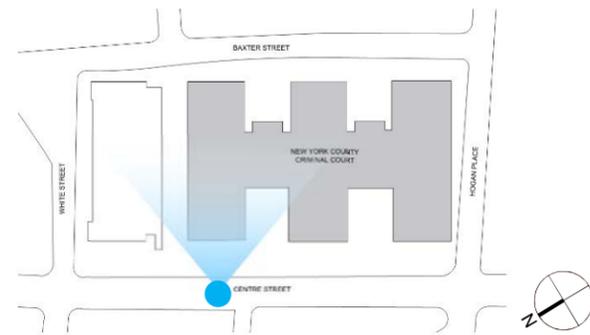



EXISTING DETENTION
COMPLEX TO BE
DISMANTLED


EXISTING SALLY PORT
TO BE DISMANTLED

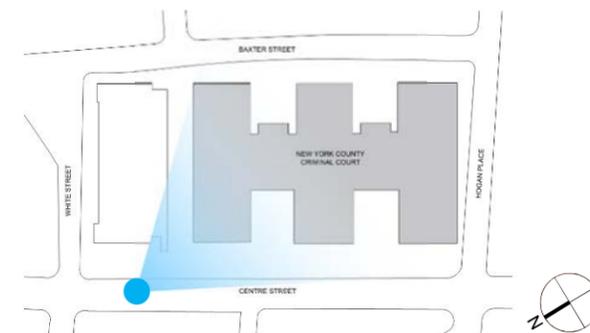



EXISTING DETENTION
COMPLEX TO BE
DISMANTLED

EXISTING SALLY PORT
TO BE DISMANTLED

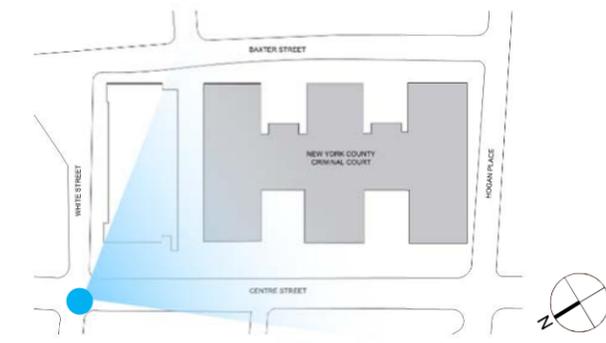




EXISTING DOUBLE DOORS TO BE REMOVED & STORED OFF-SITE FOR FUTURE REINSTALLATION





EXISTING BORROW LIGHT & ORNAMENTAL FRAME TO REMAIN

EXISTING DOUBLE DOORS TO BE REMOVED & STORED OFF-SITE FOR FUTURE REINSTALLATION

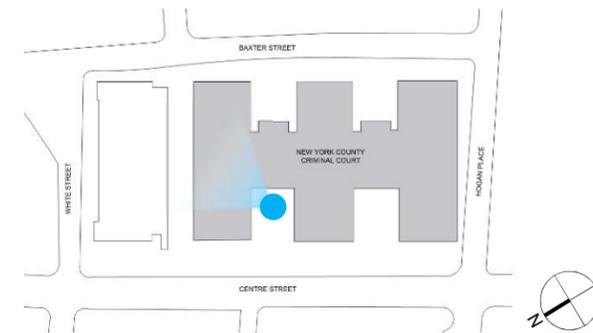








EXISTING DETENTION
COMPLEX & BRIDGE TO
BE DISMANTLED

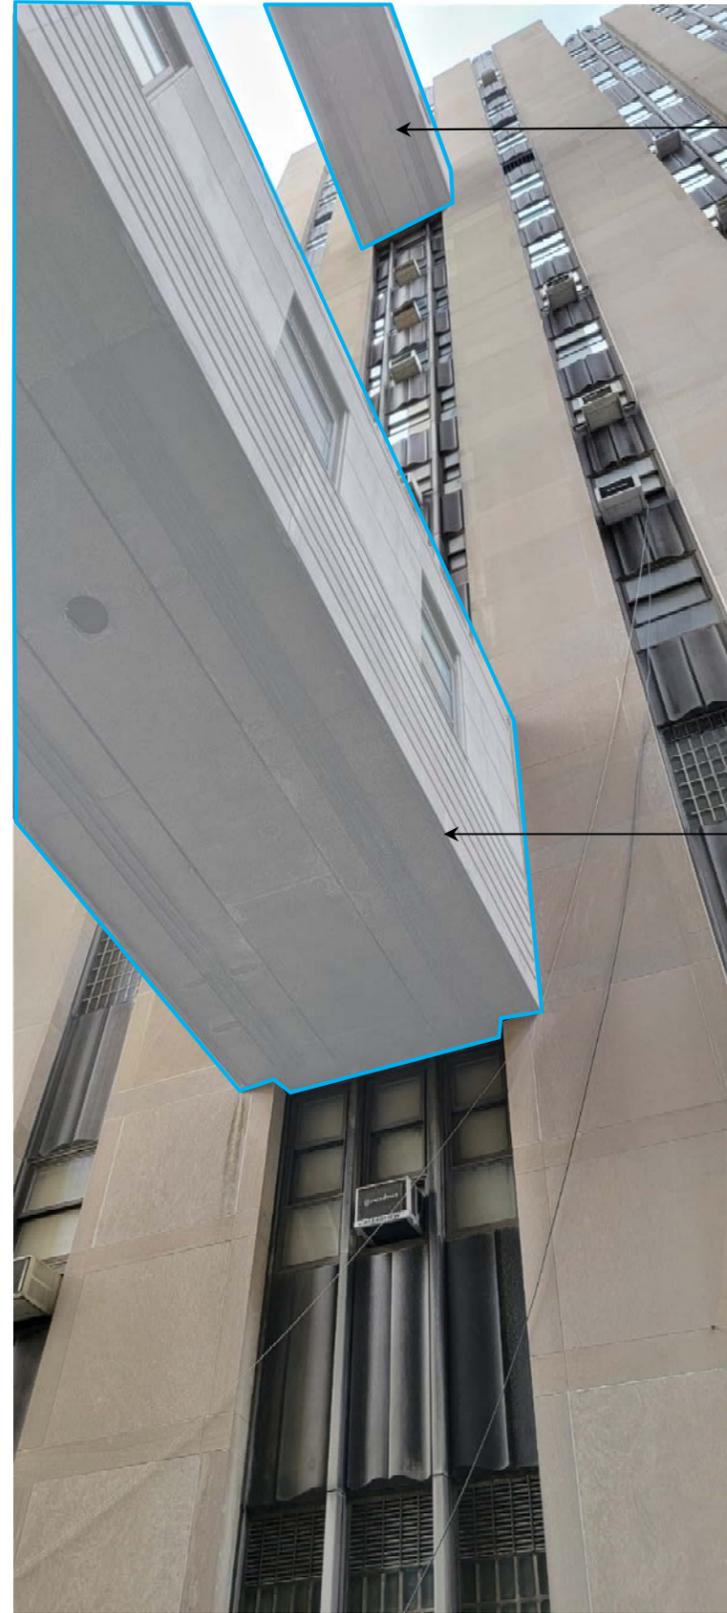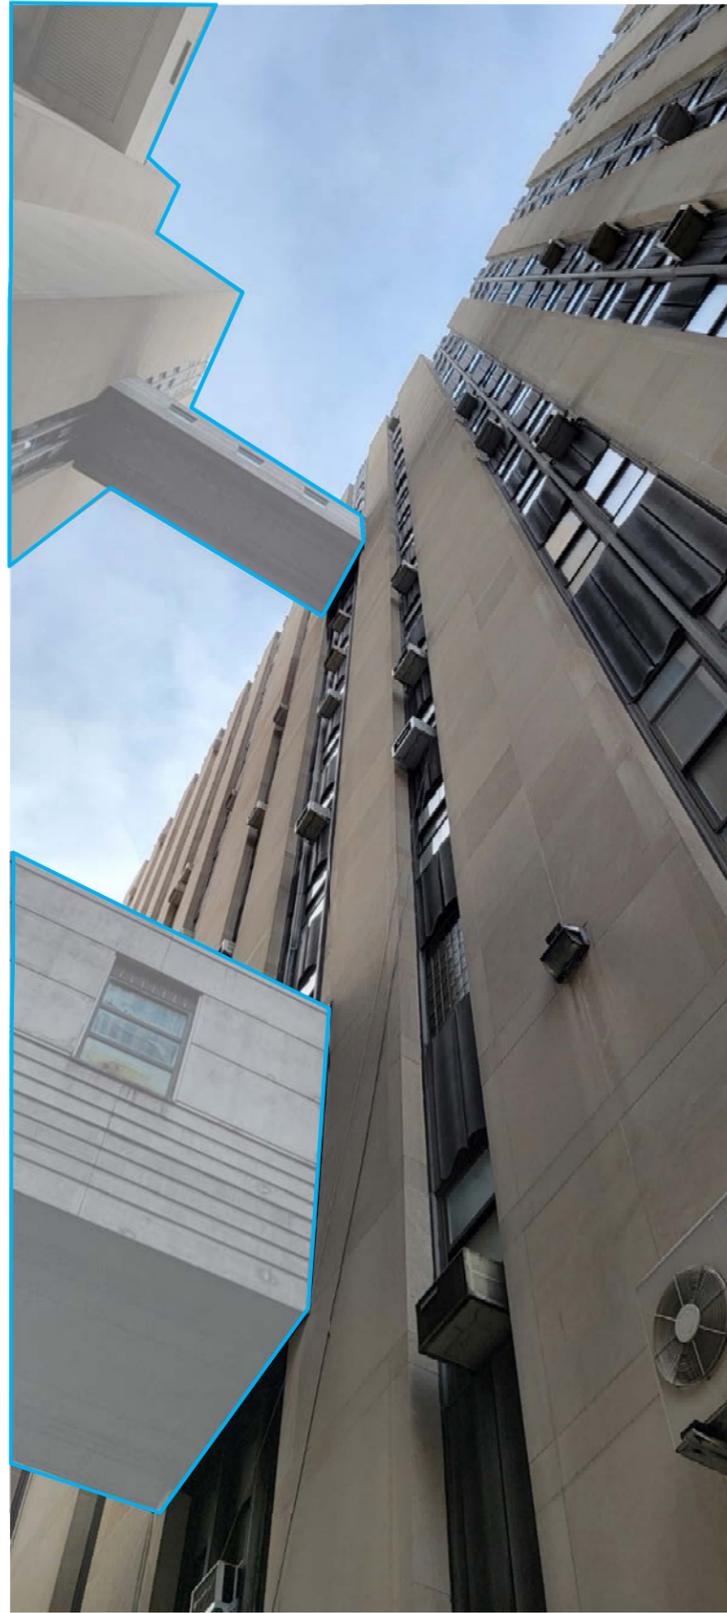



12TH FLOOR BRIDGE
TO BE DISMANTLED


3RD FLOOR BRIDGE
TO BE DISMANTLED

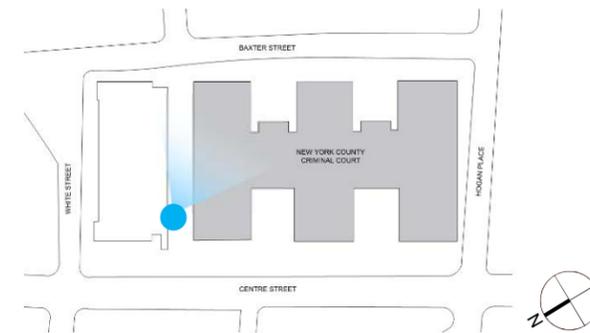


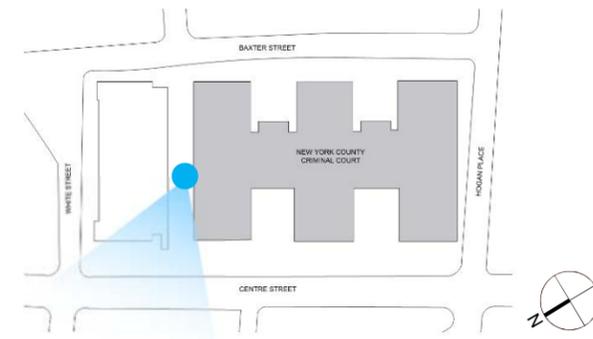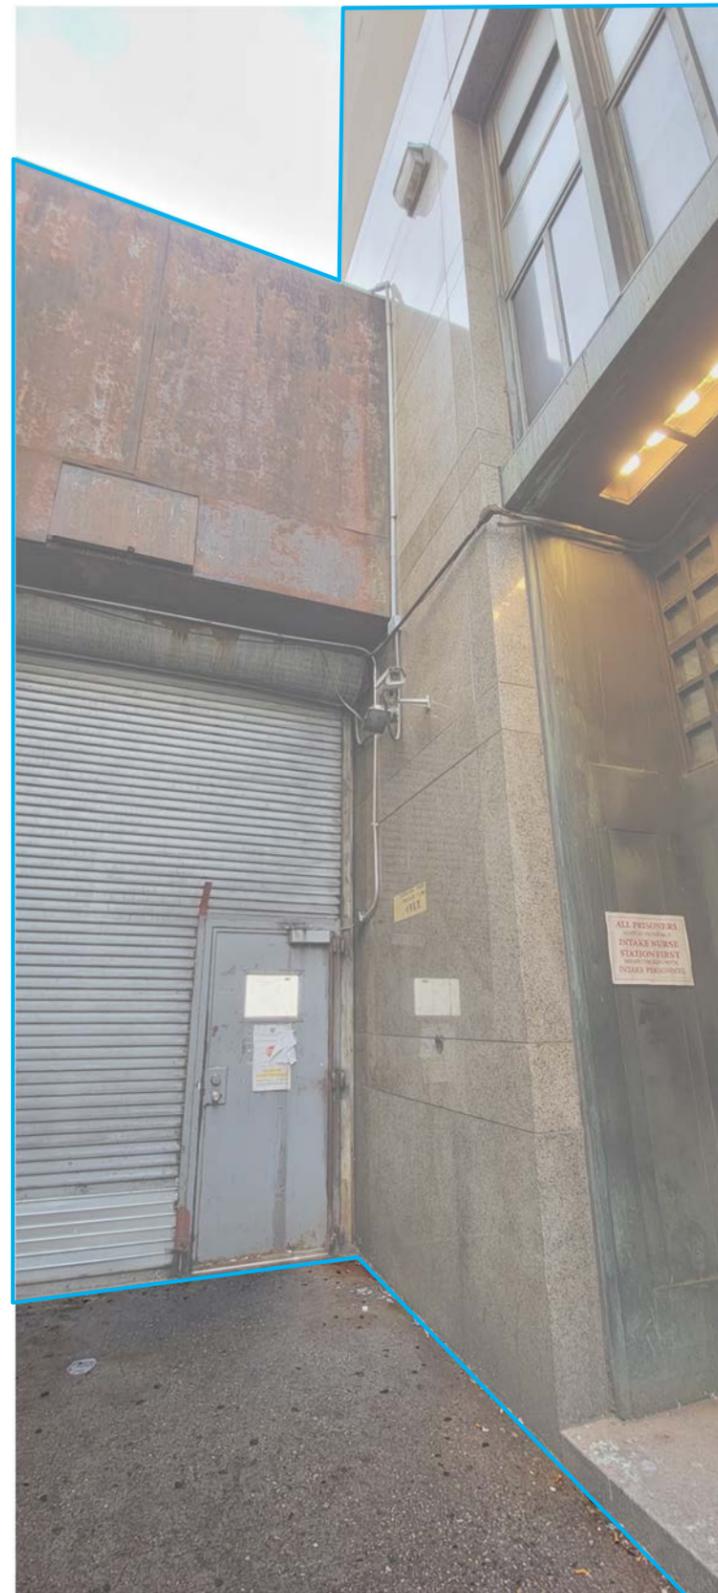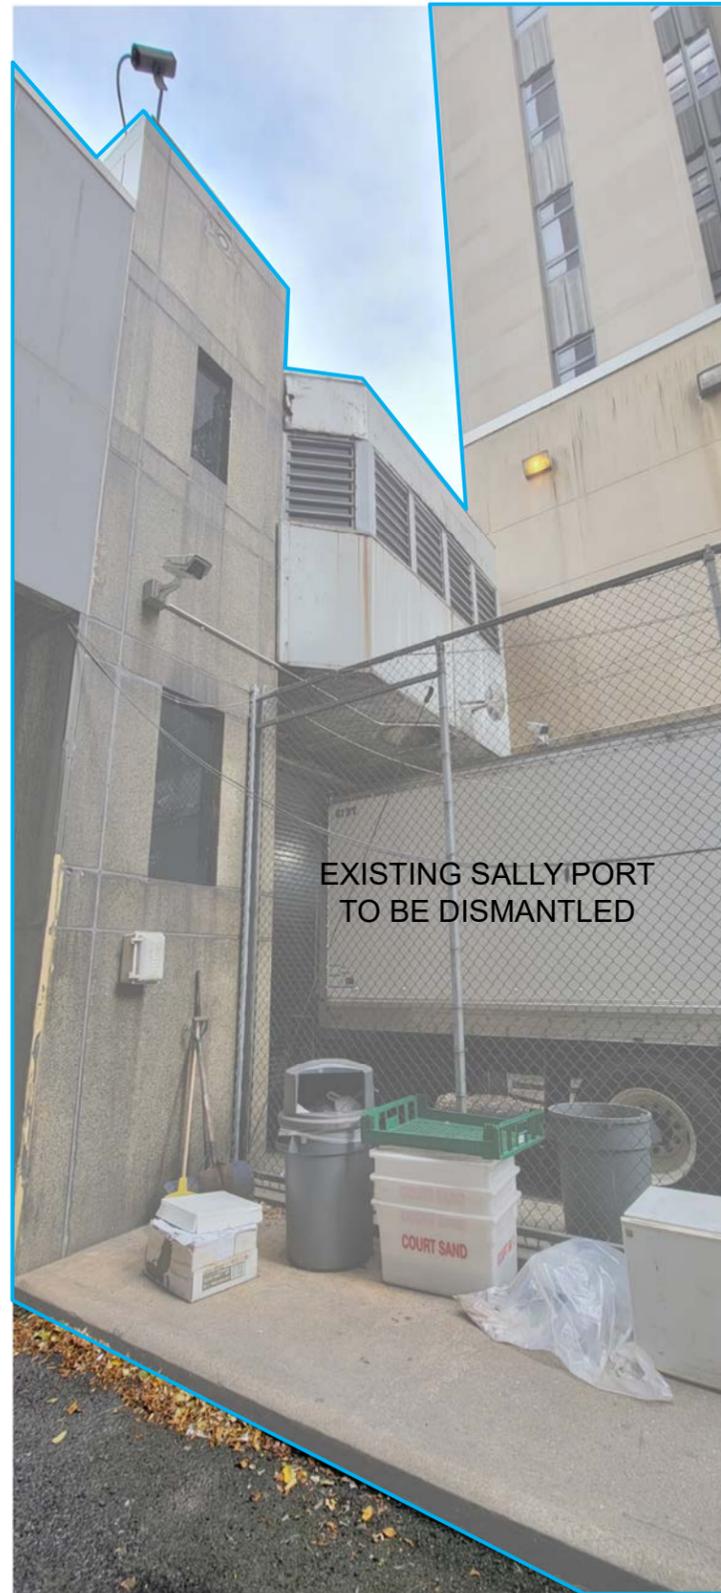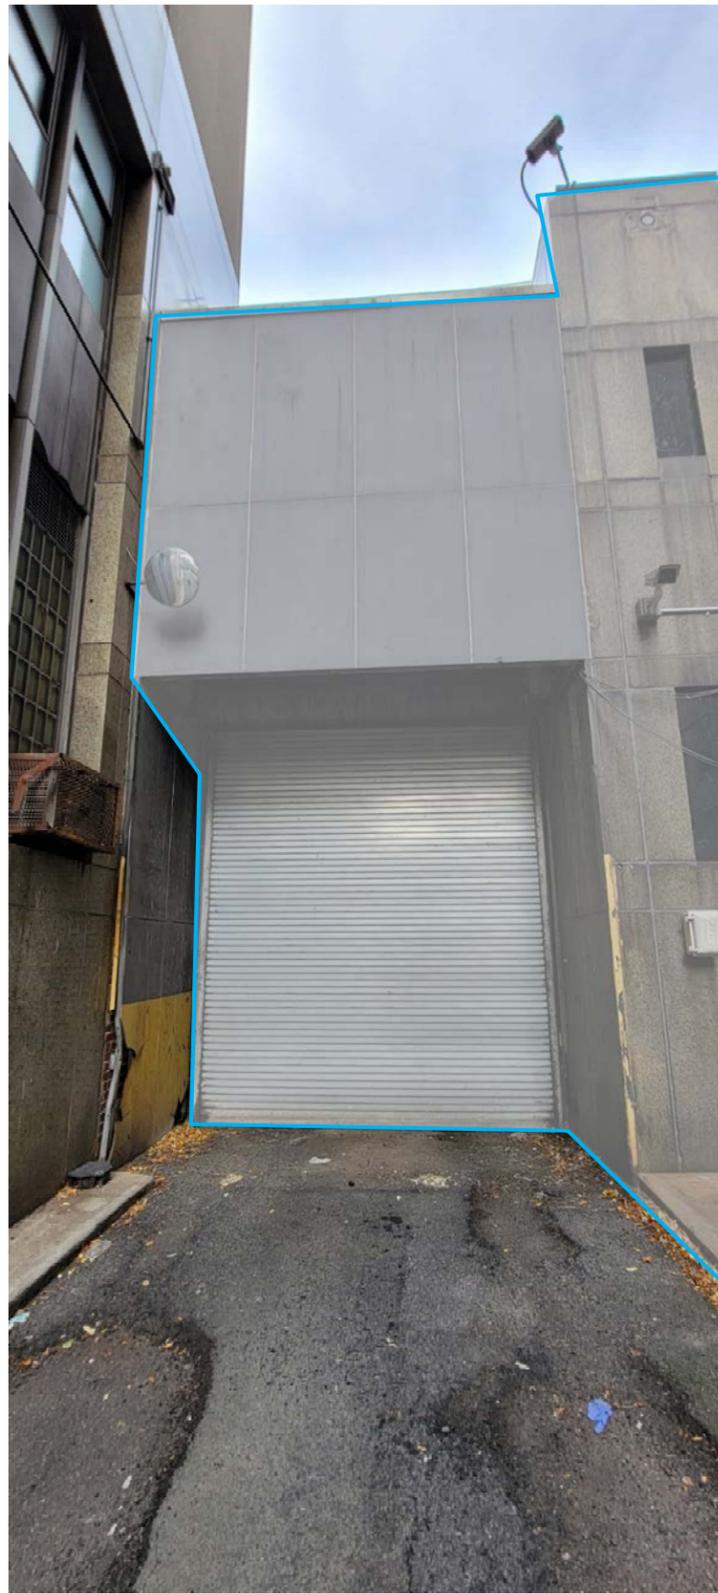


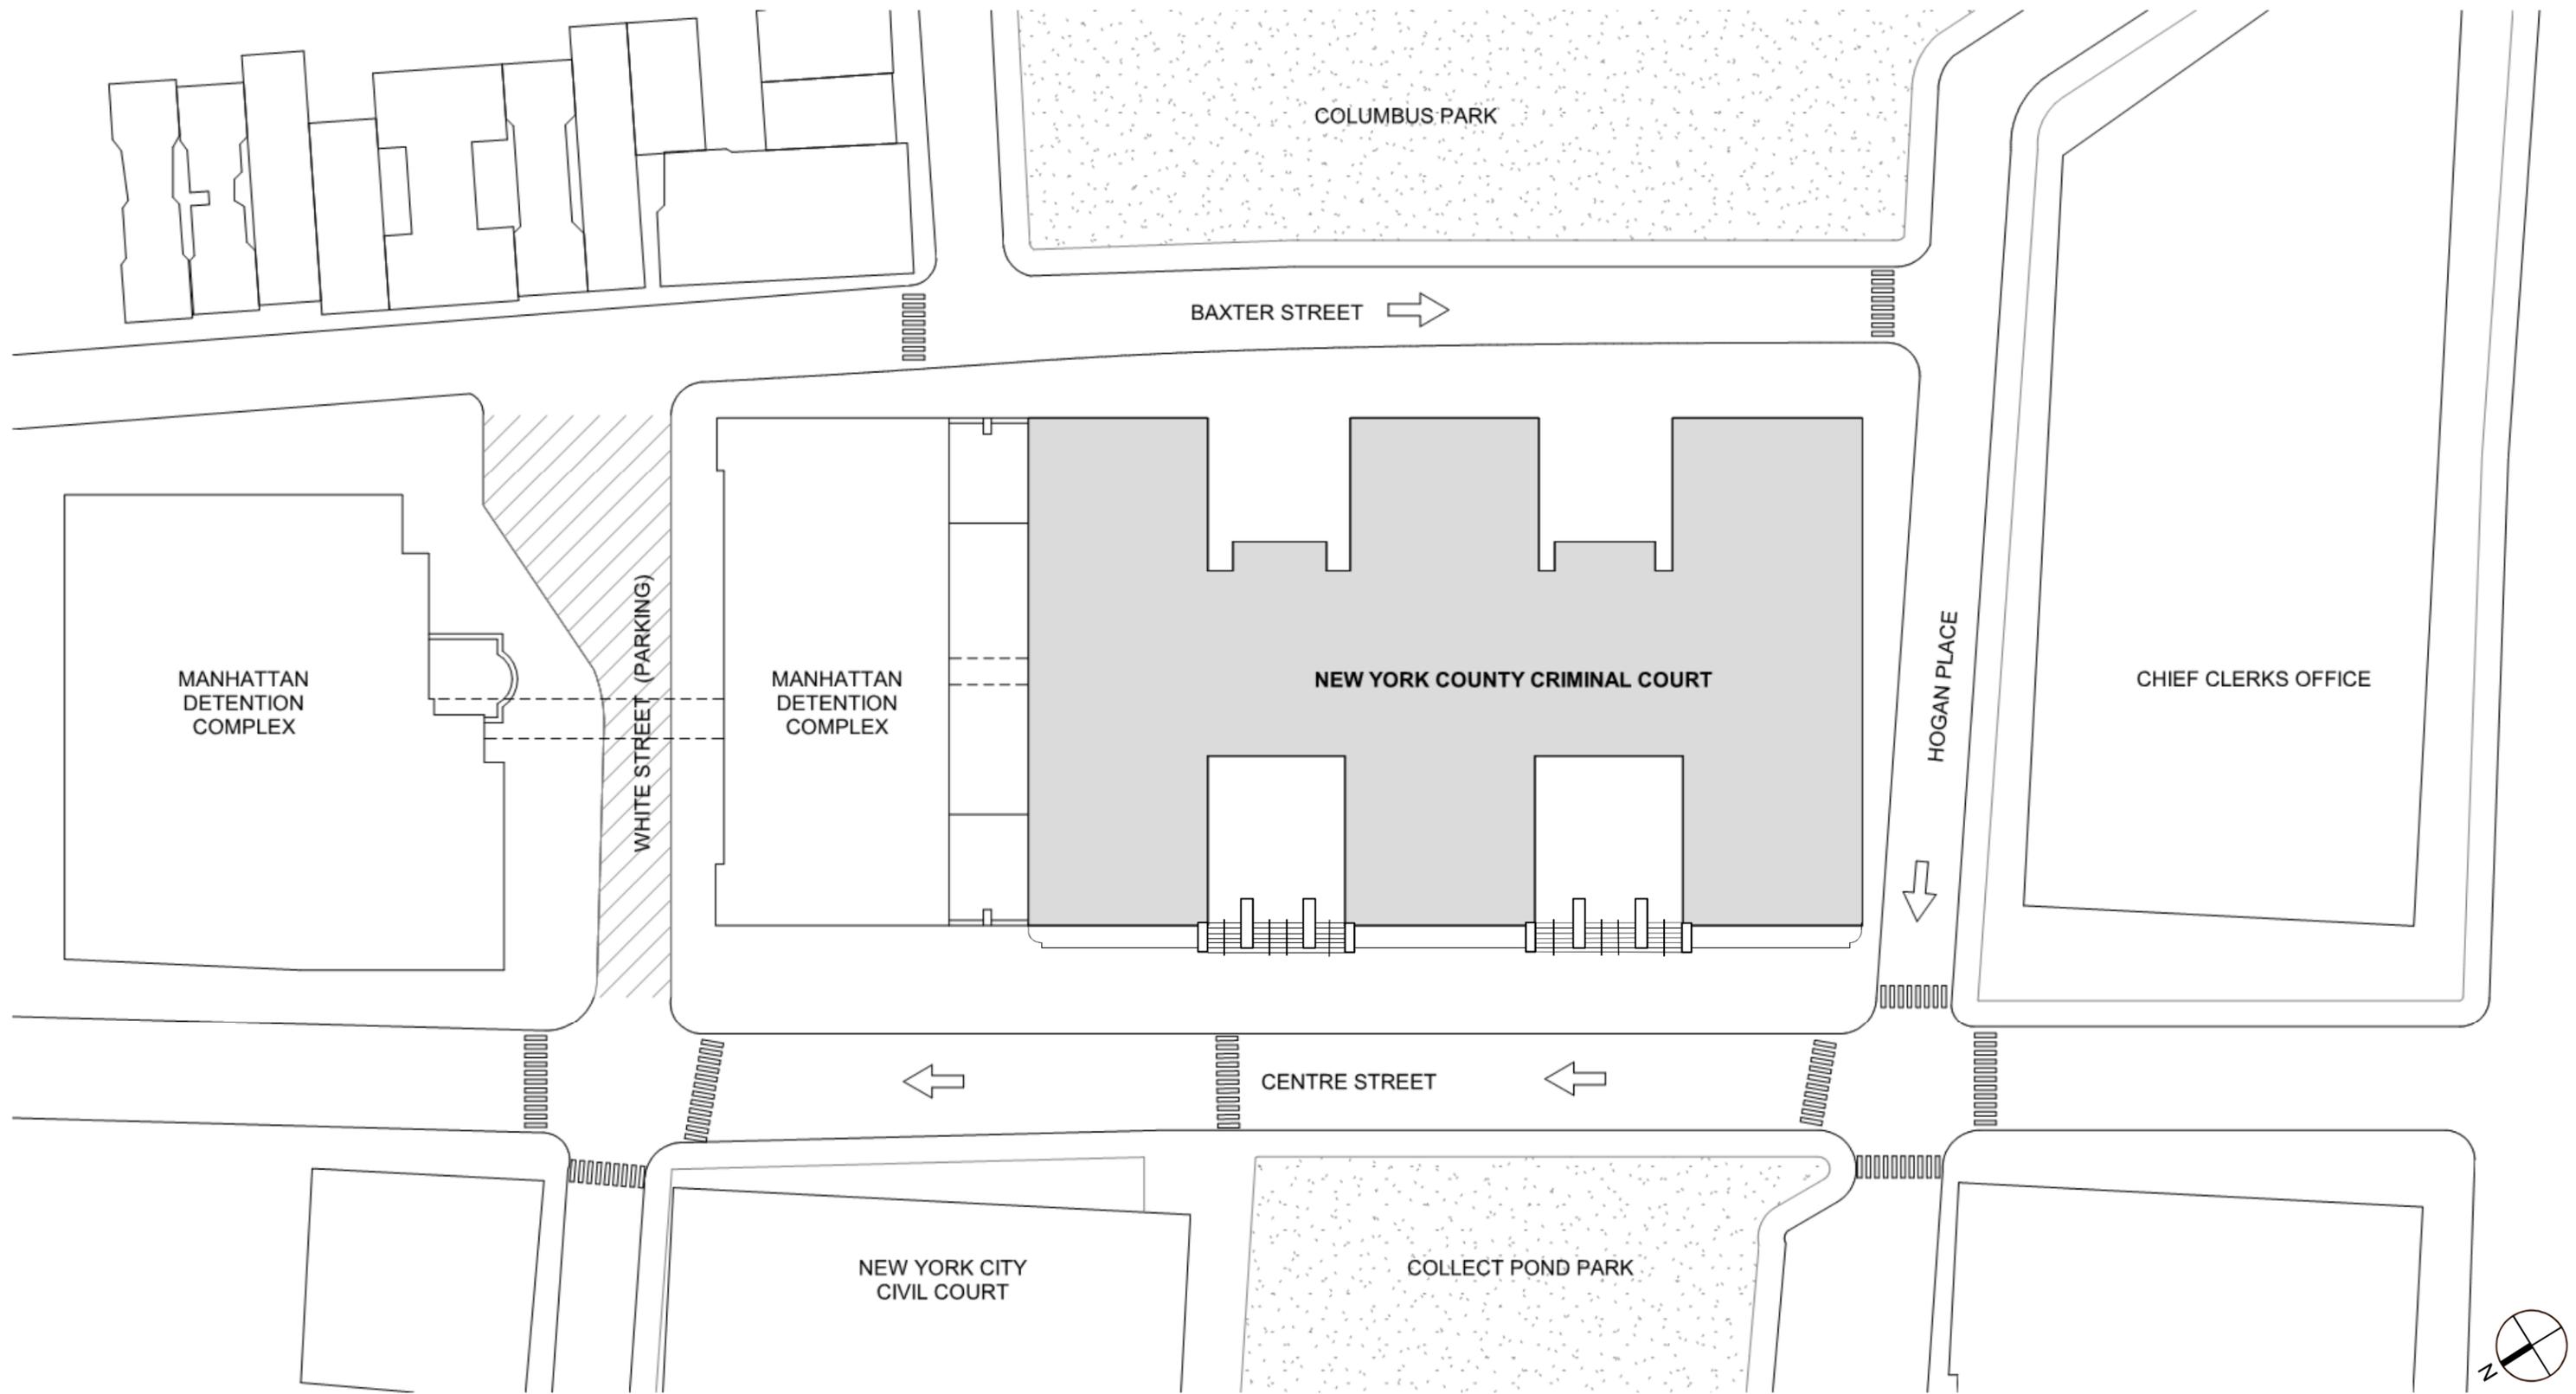

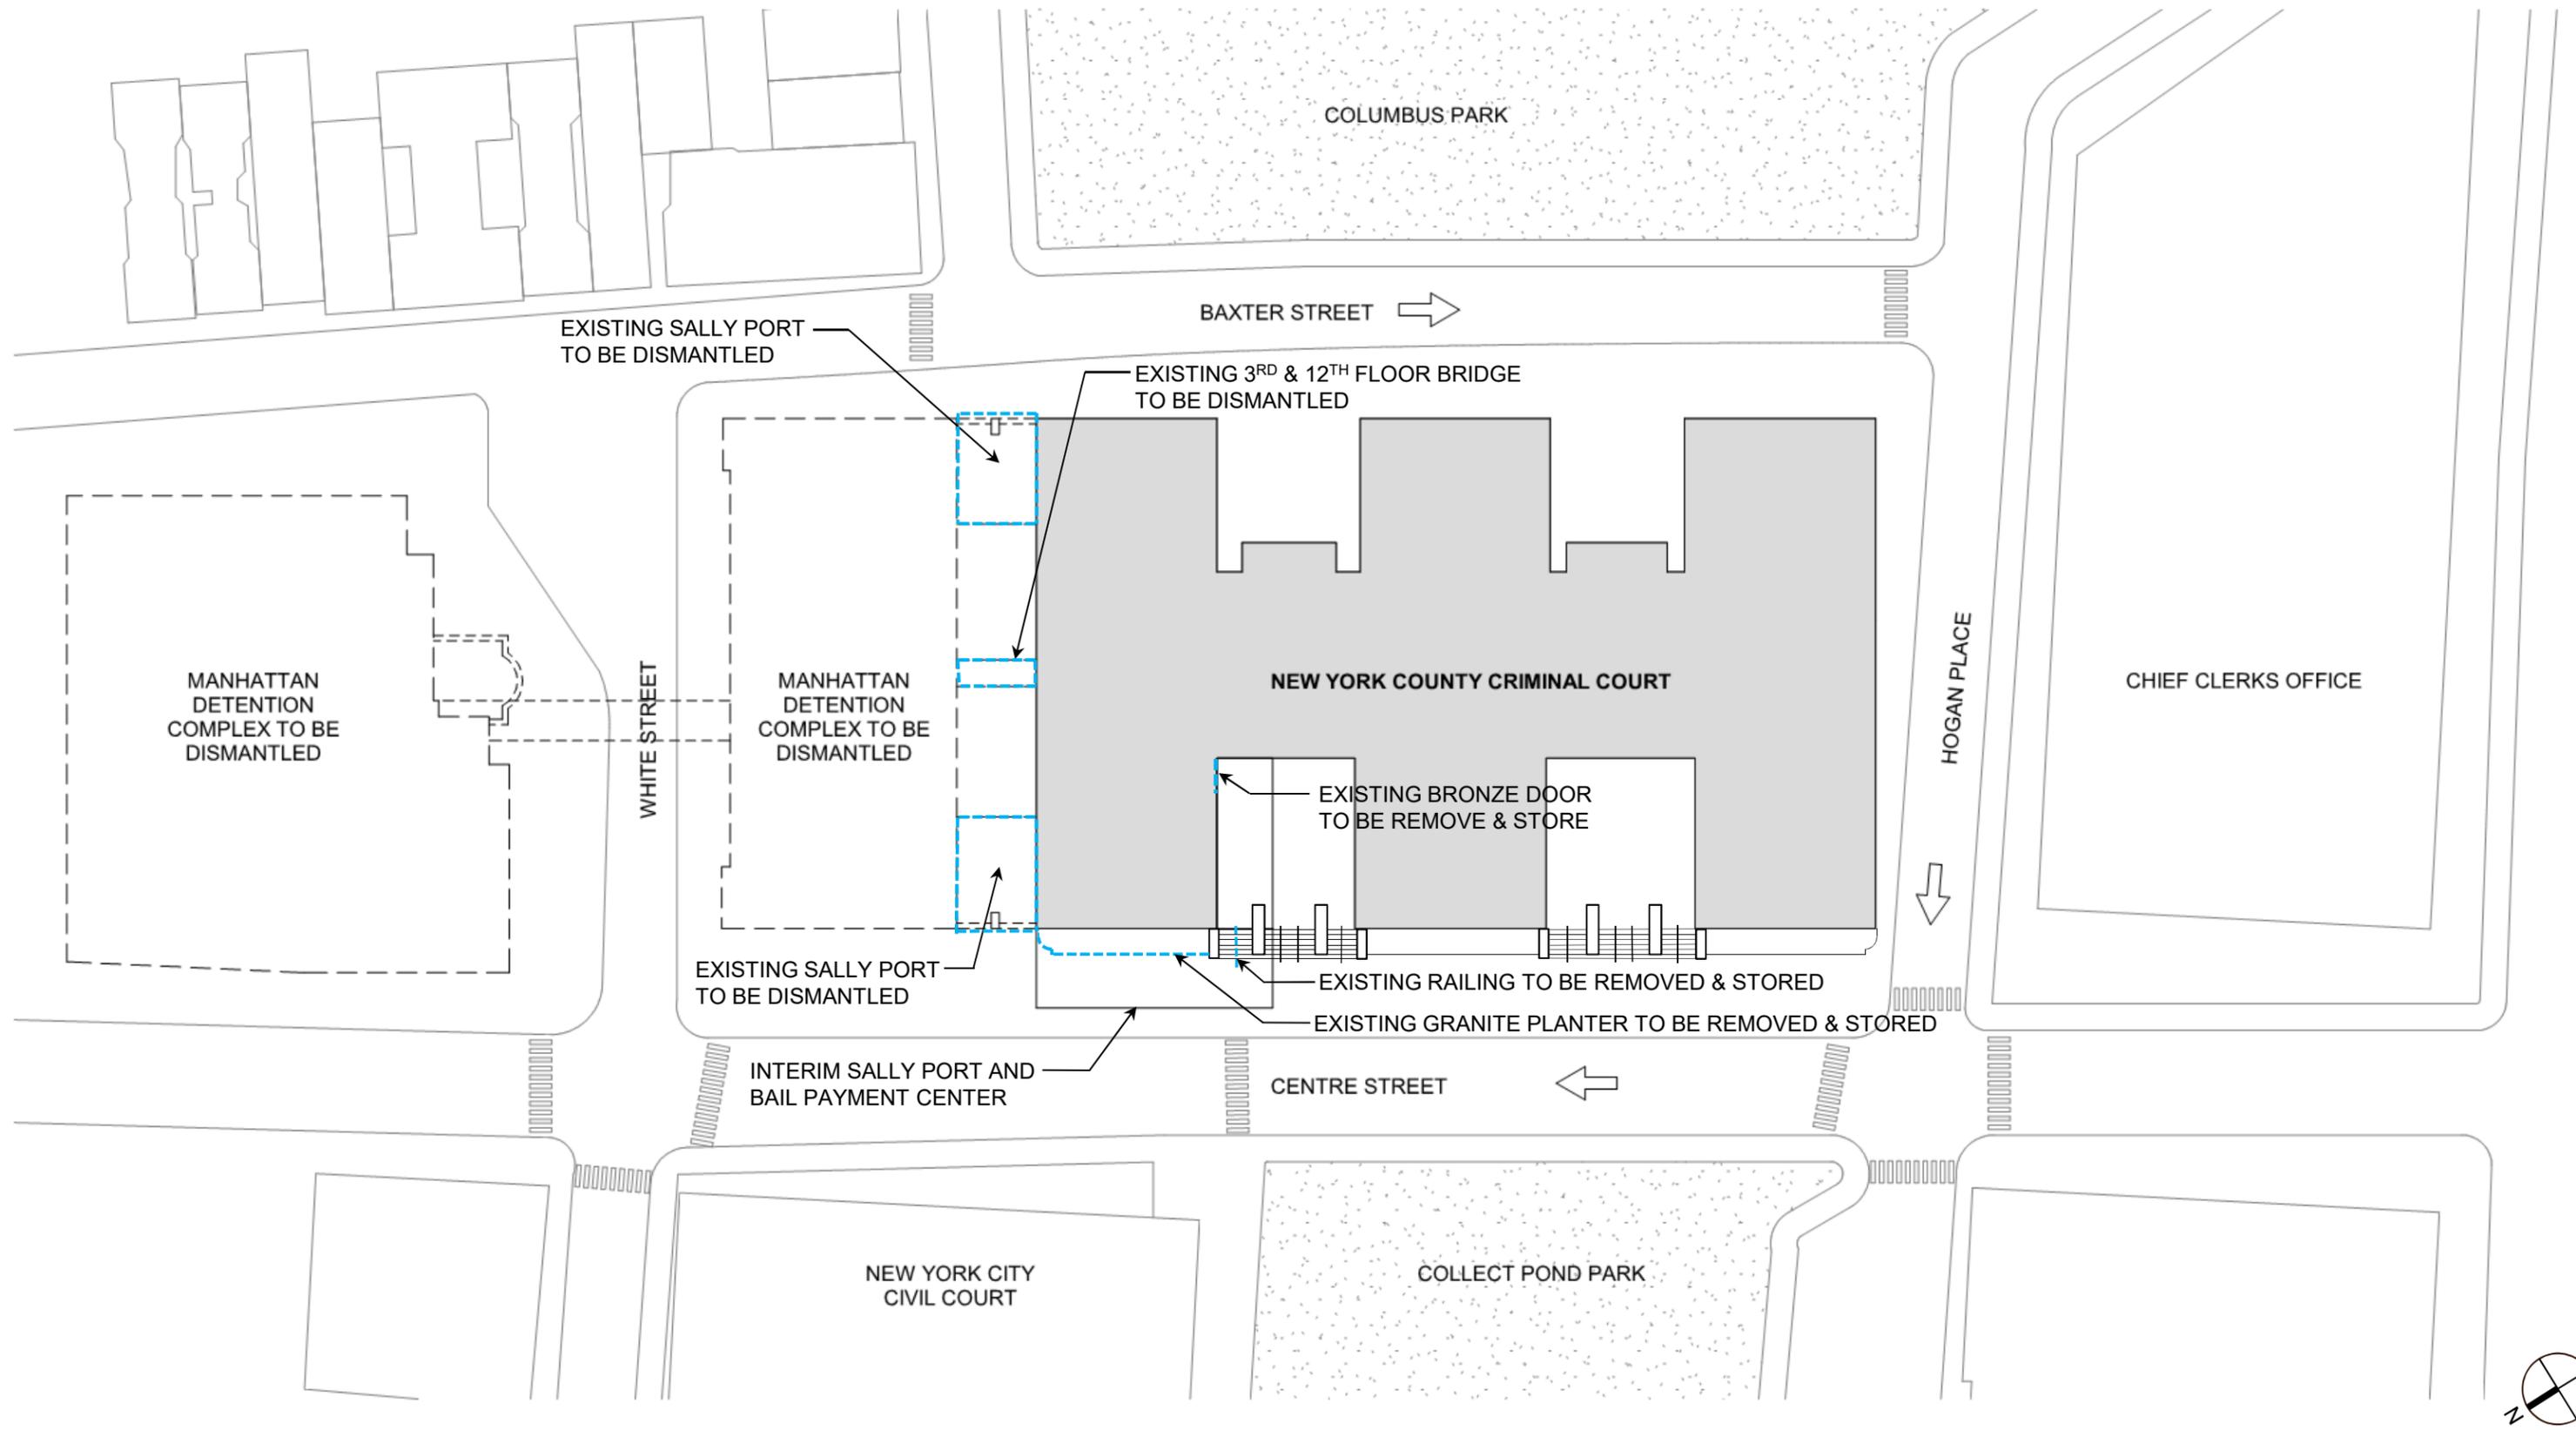

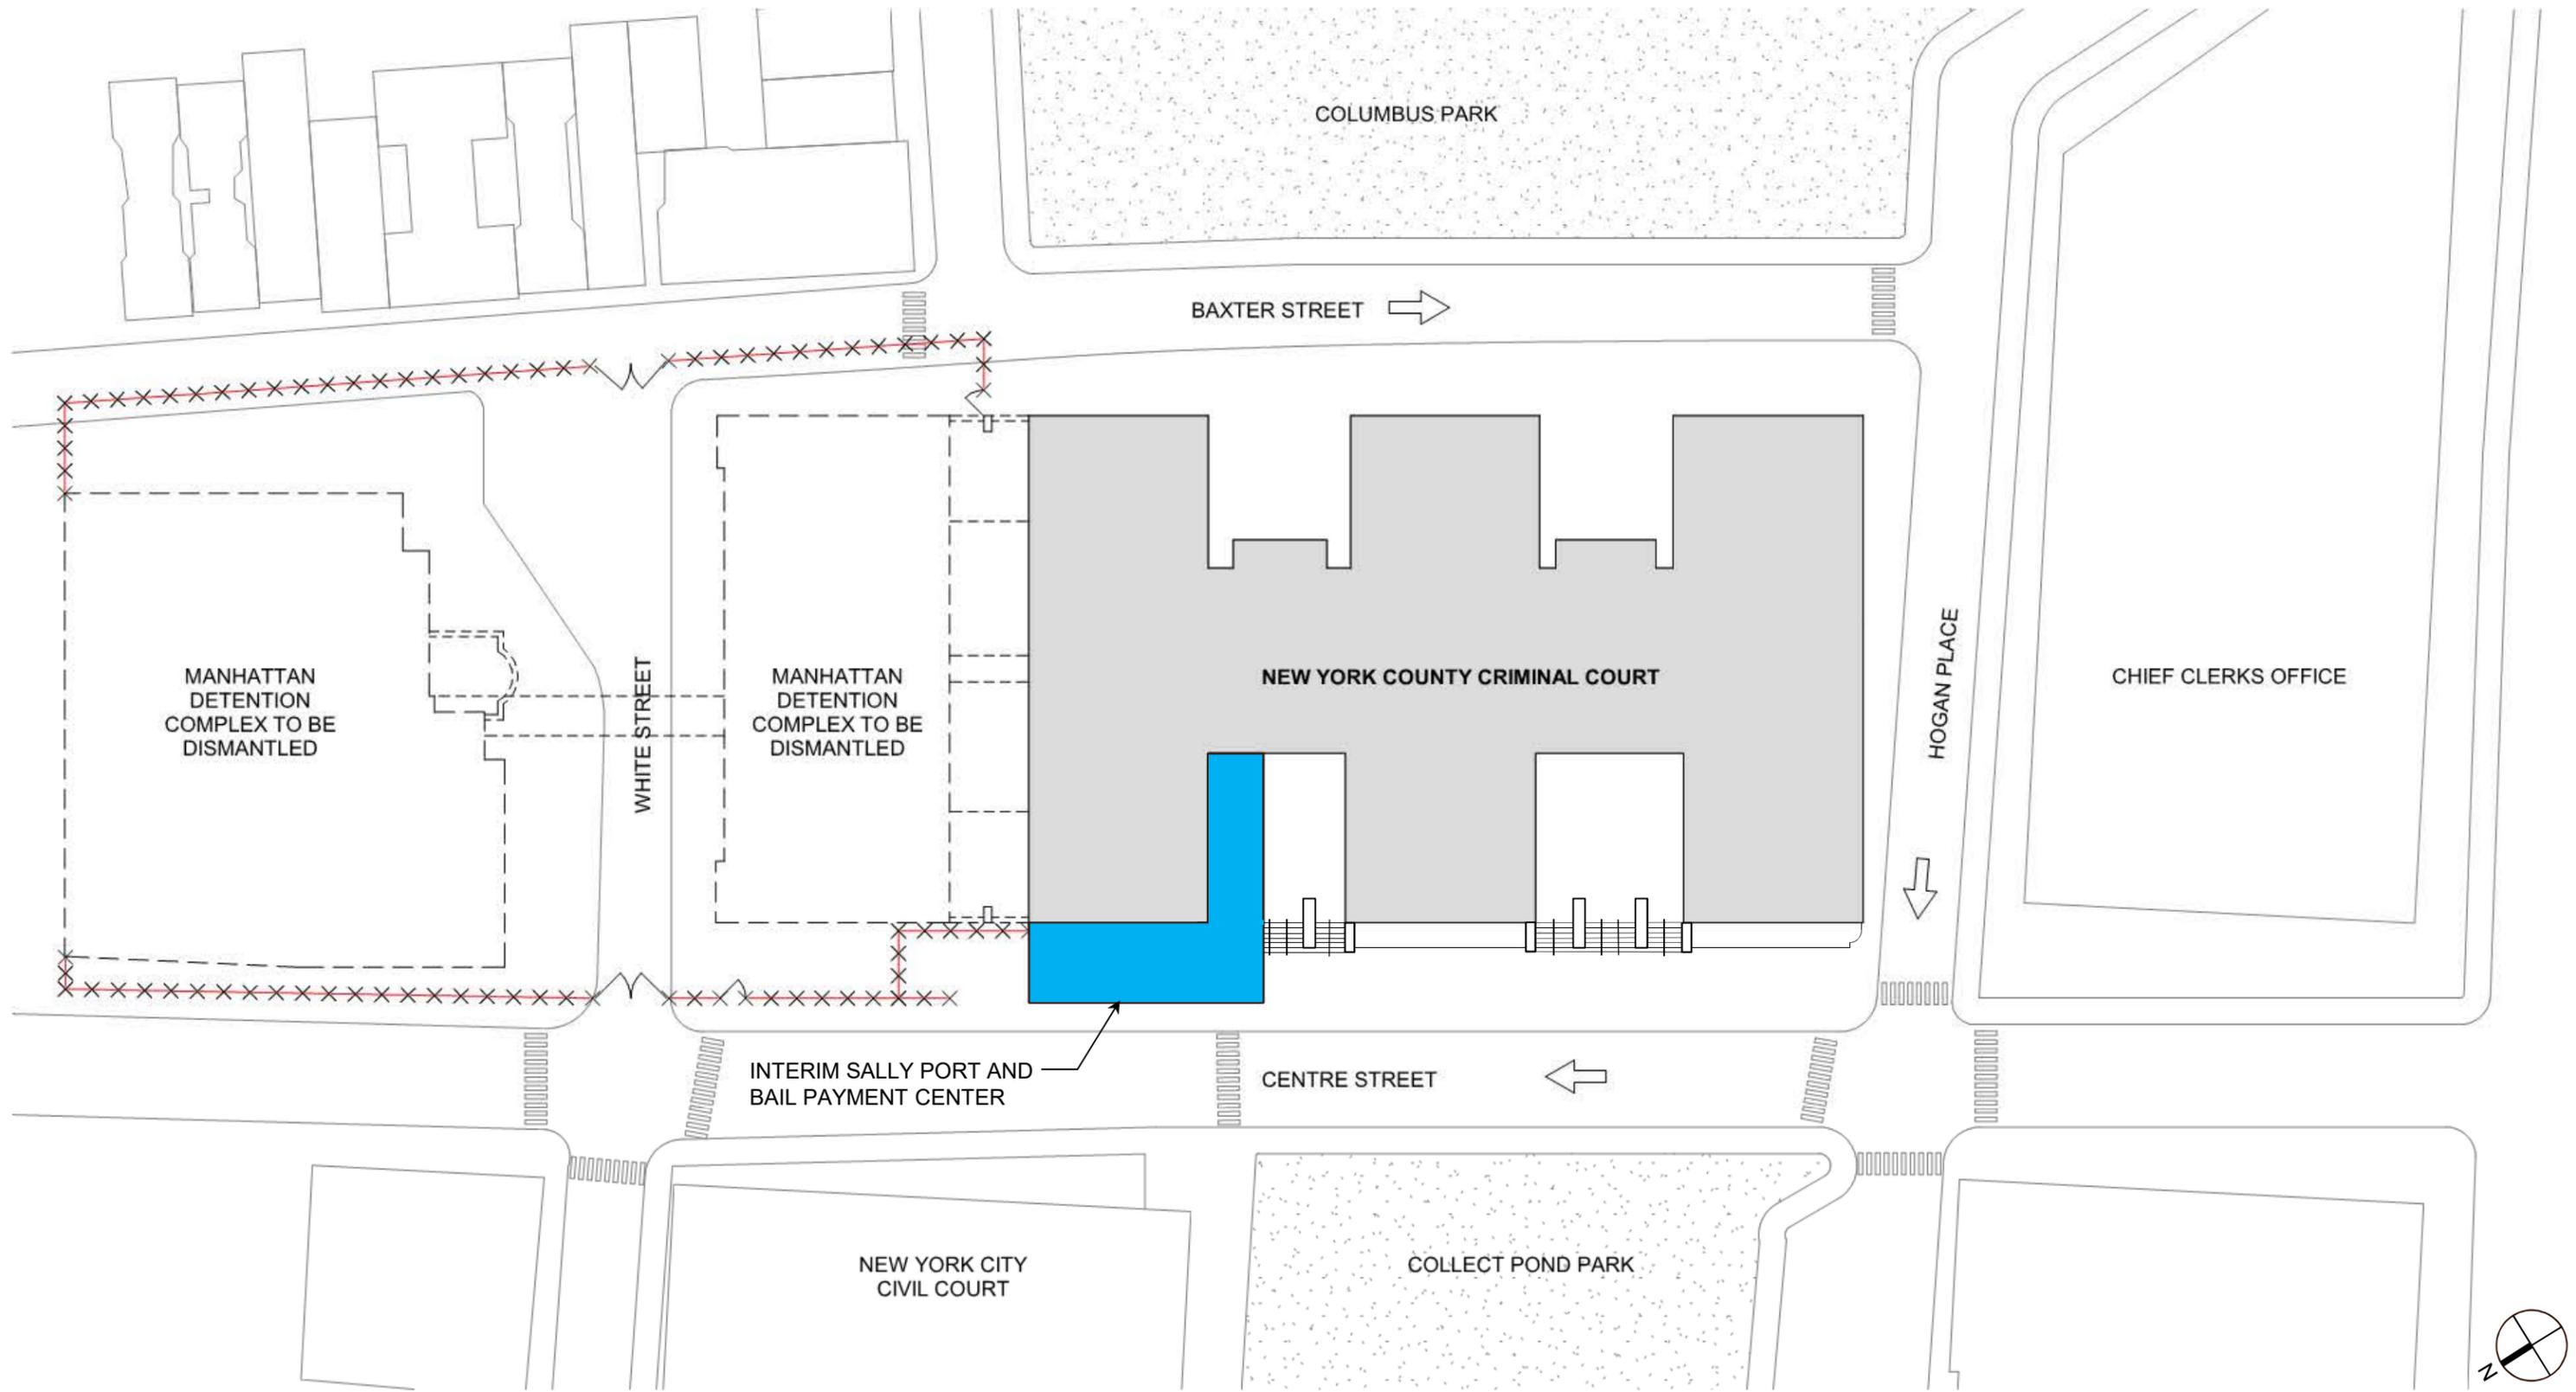


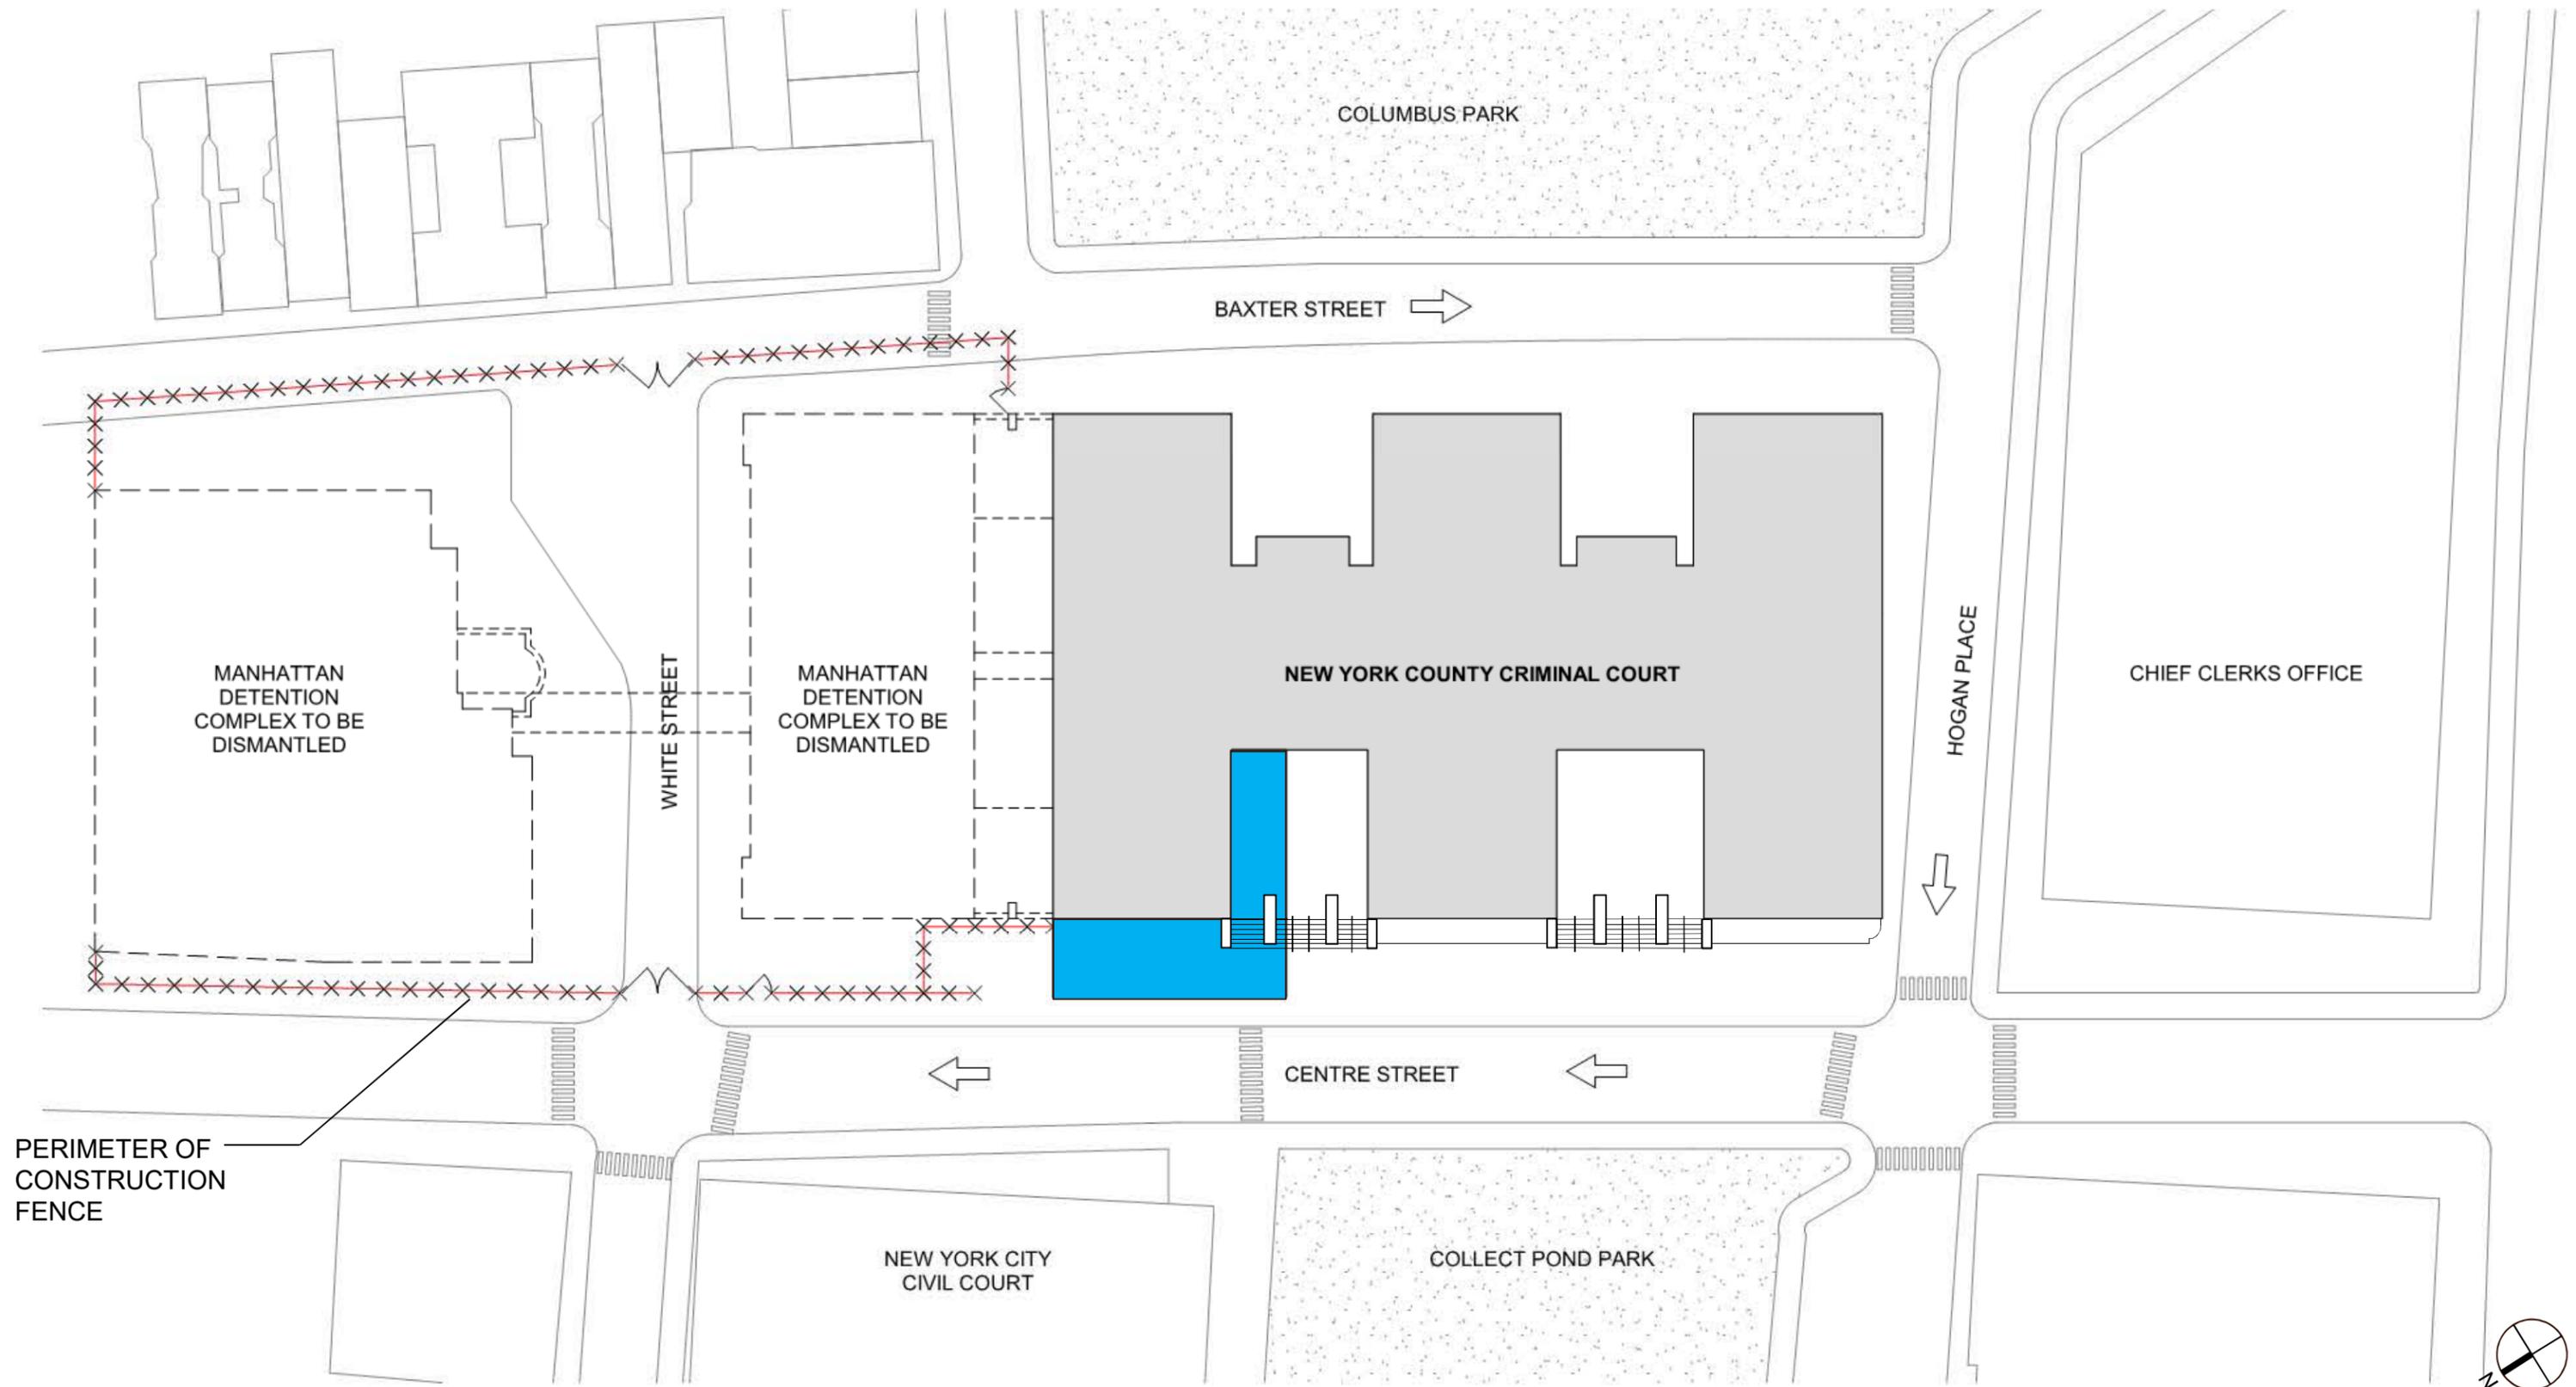

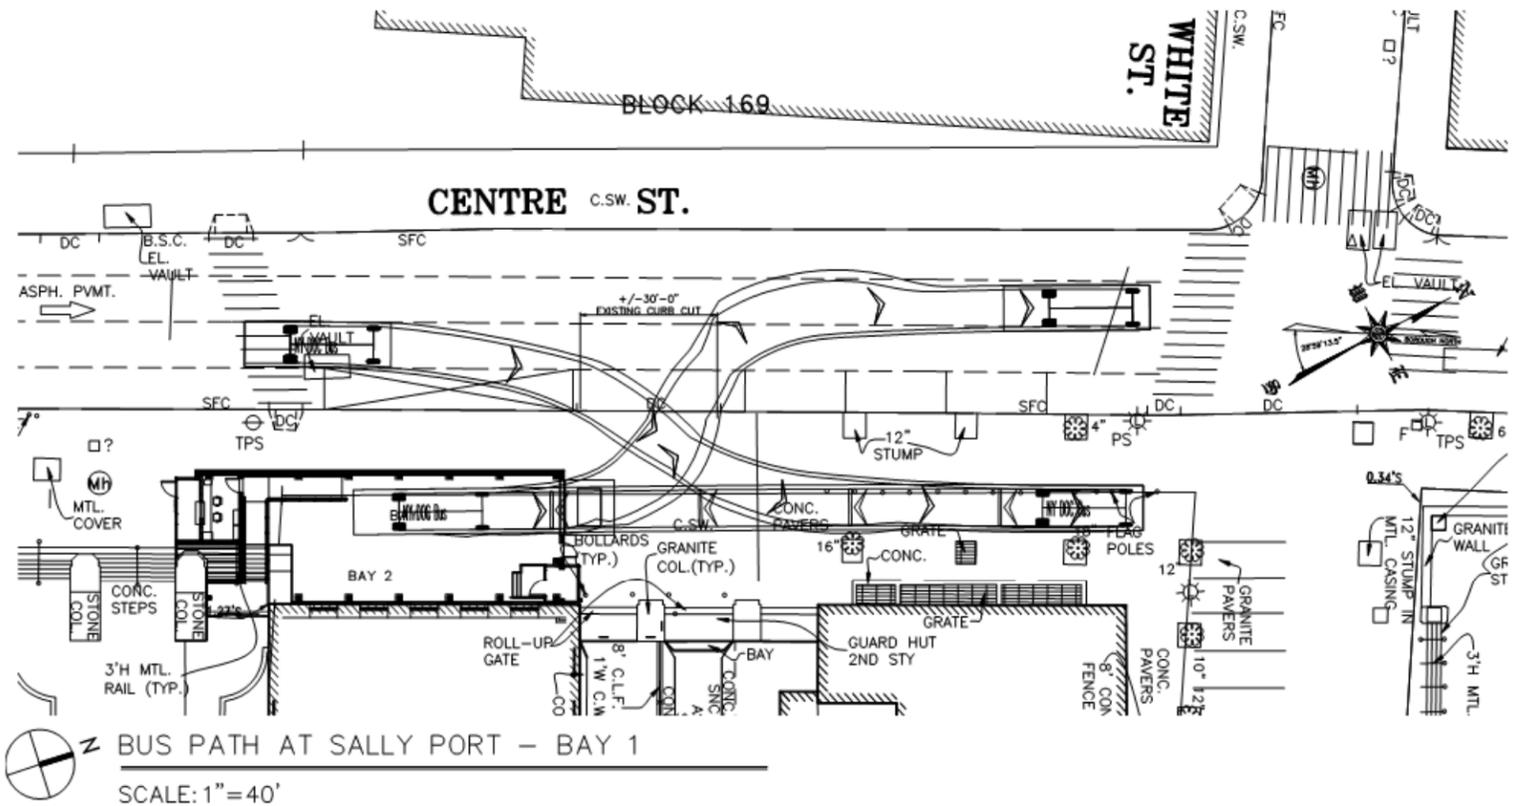



LEGEND


- PARKING TO BE BLOCKED OFF
- ONE WAY TRAFFIC FLOW
- TWO WAY TRAFFIC FLOW

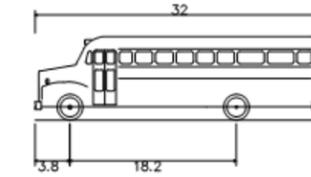


NY DOC Bus	32.000ft
Overall Length	32.000ft
Overall Width	3.800ft
Overall Body Height	18.200ft
Min Body Ground Clearance	1.184ft
Track Width	8.000ft
Lock-to-lock time	5.00s
Max Steering Angle (Virtual)	37.60°

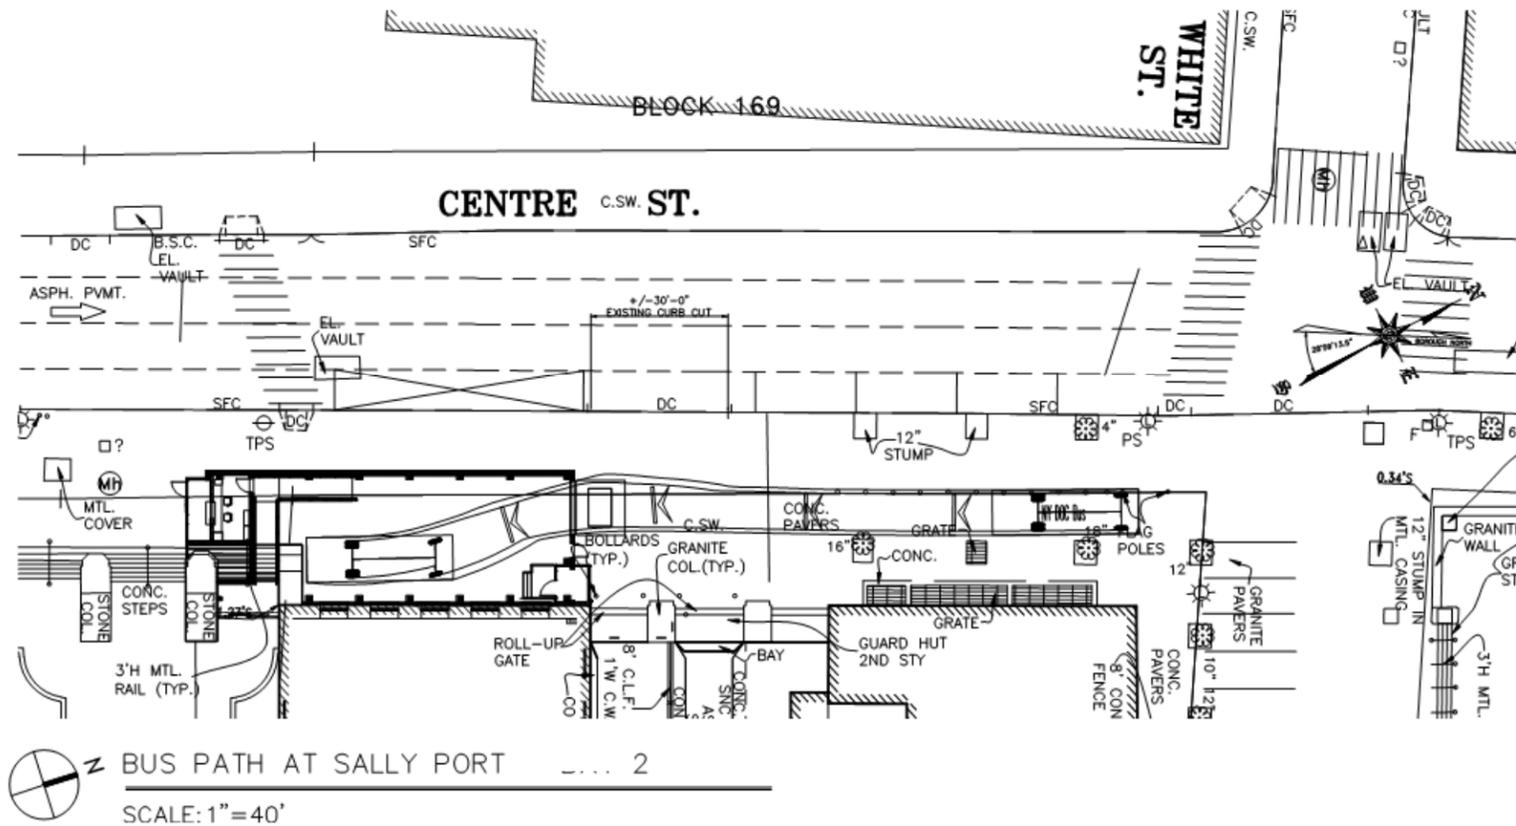

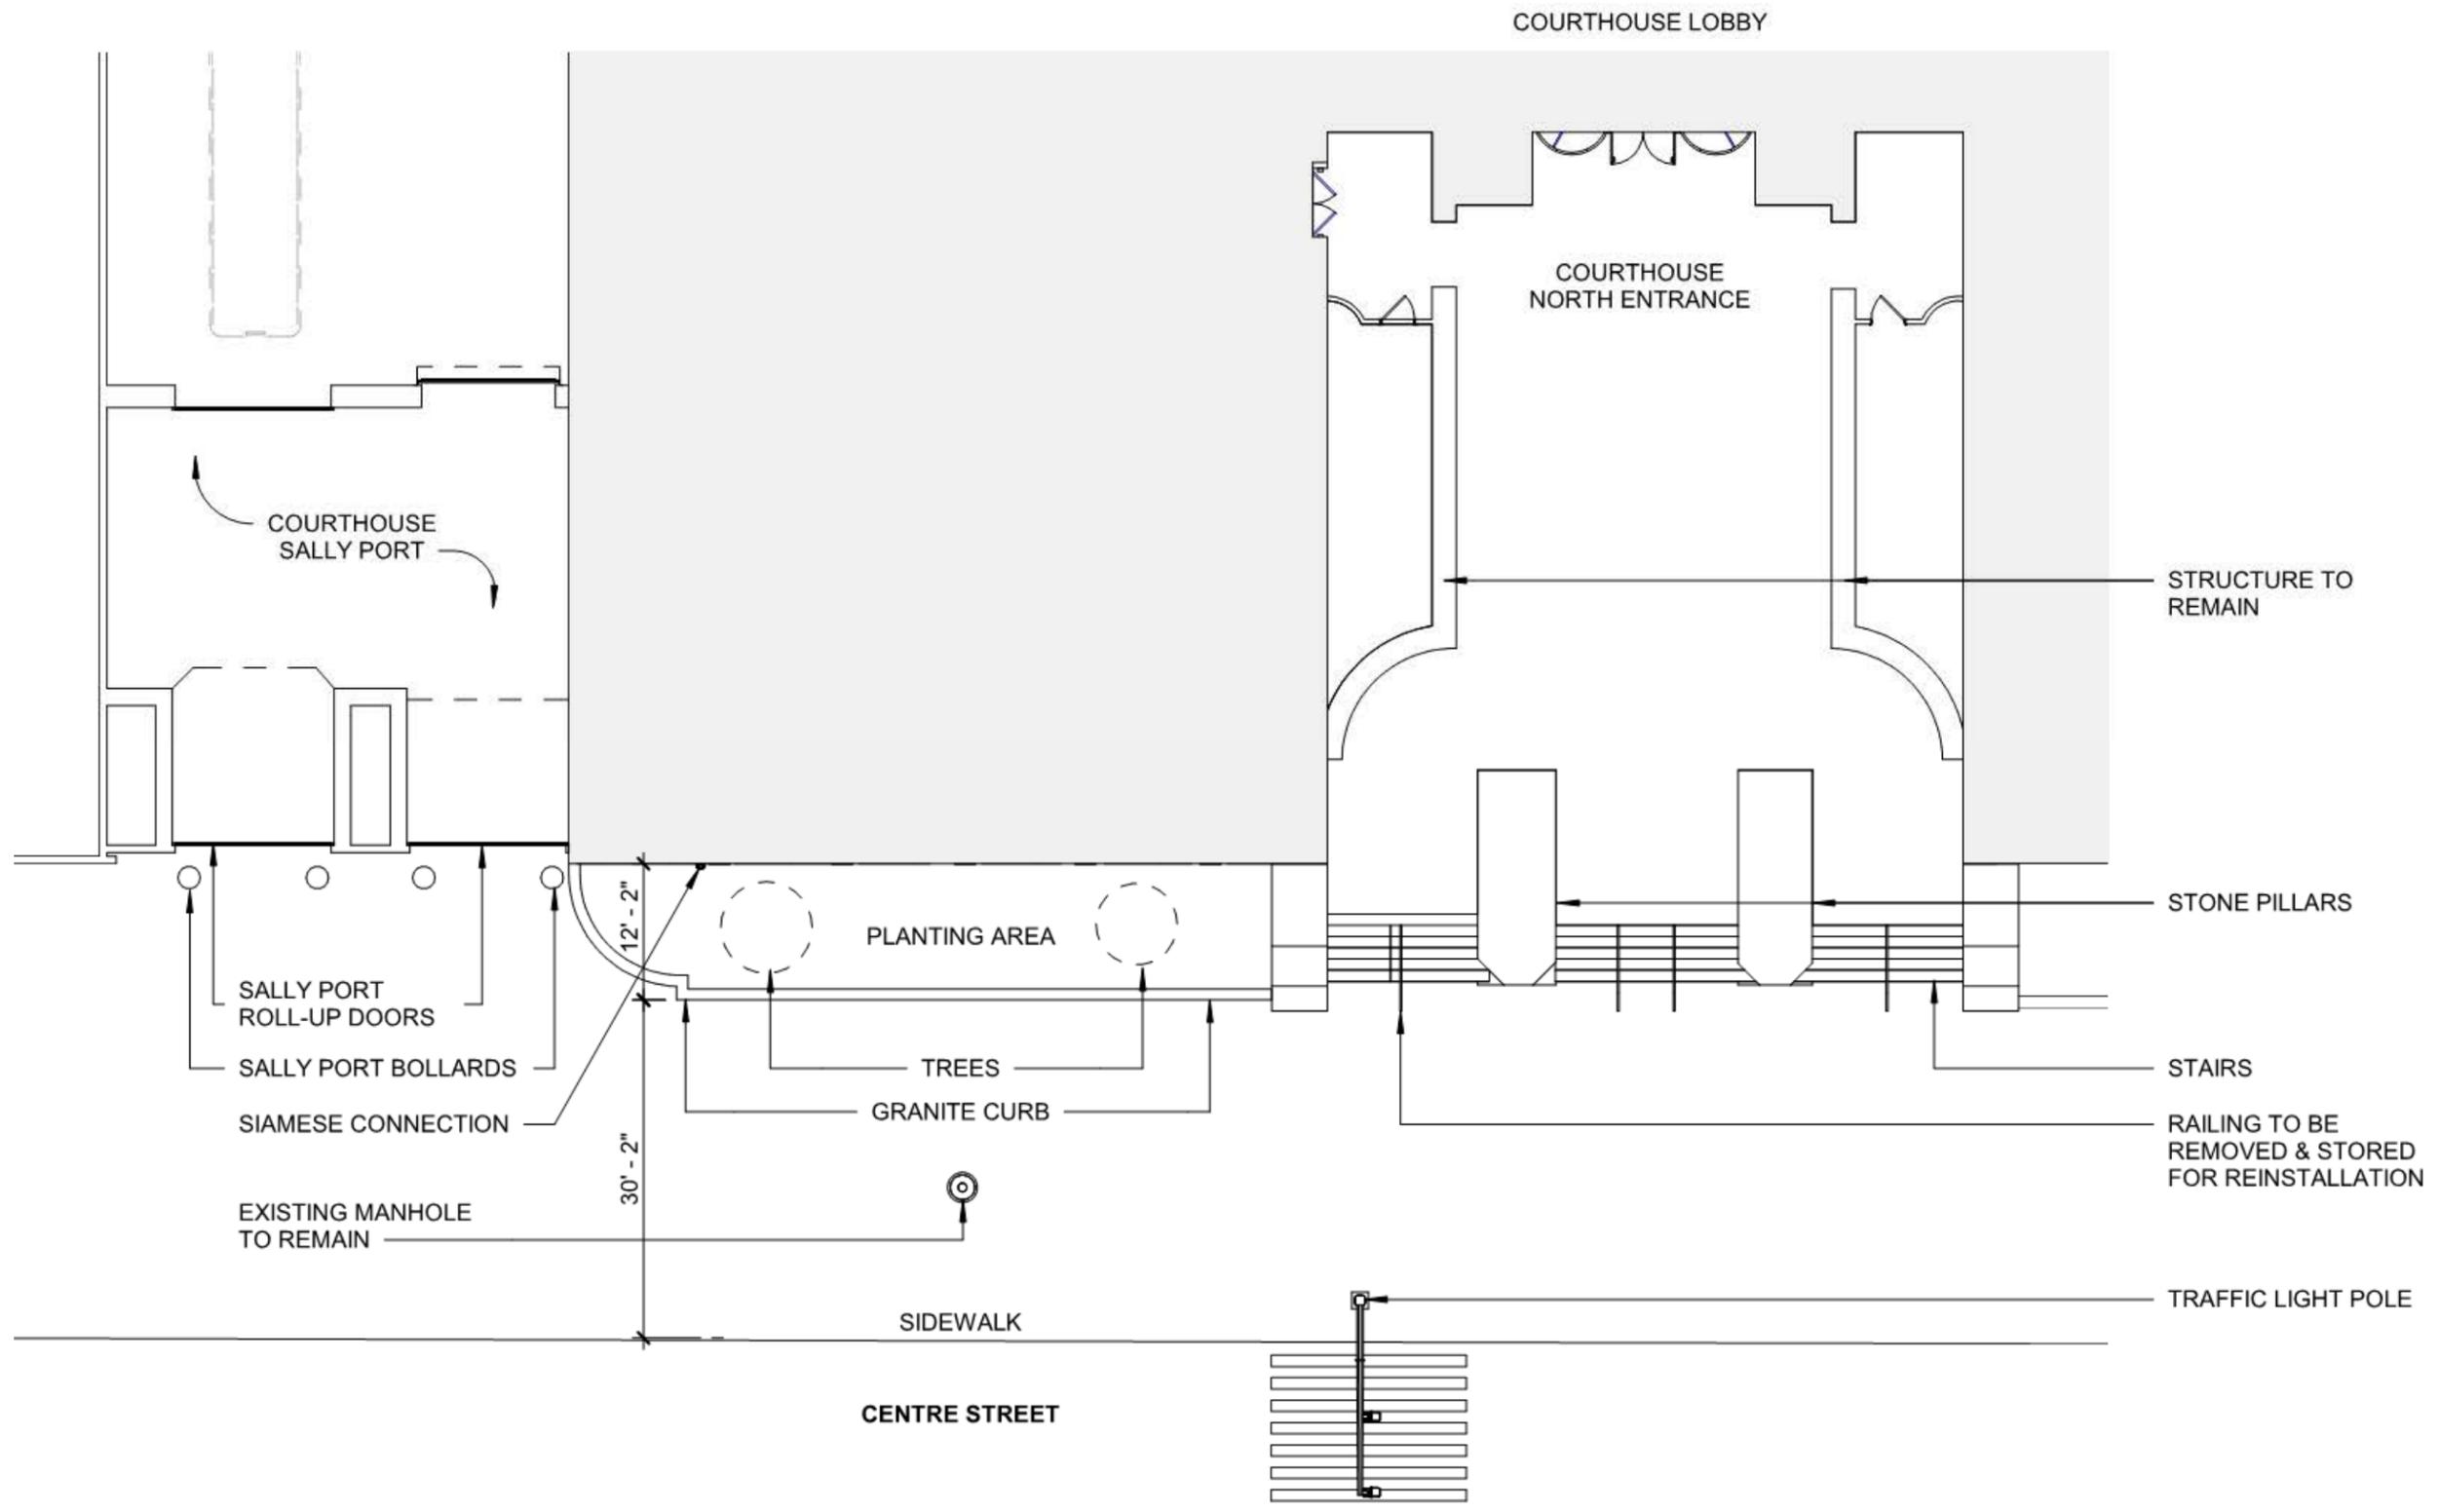

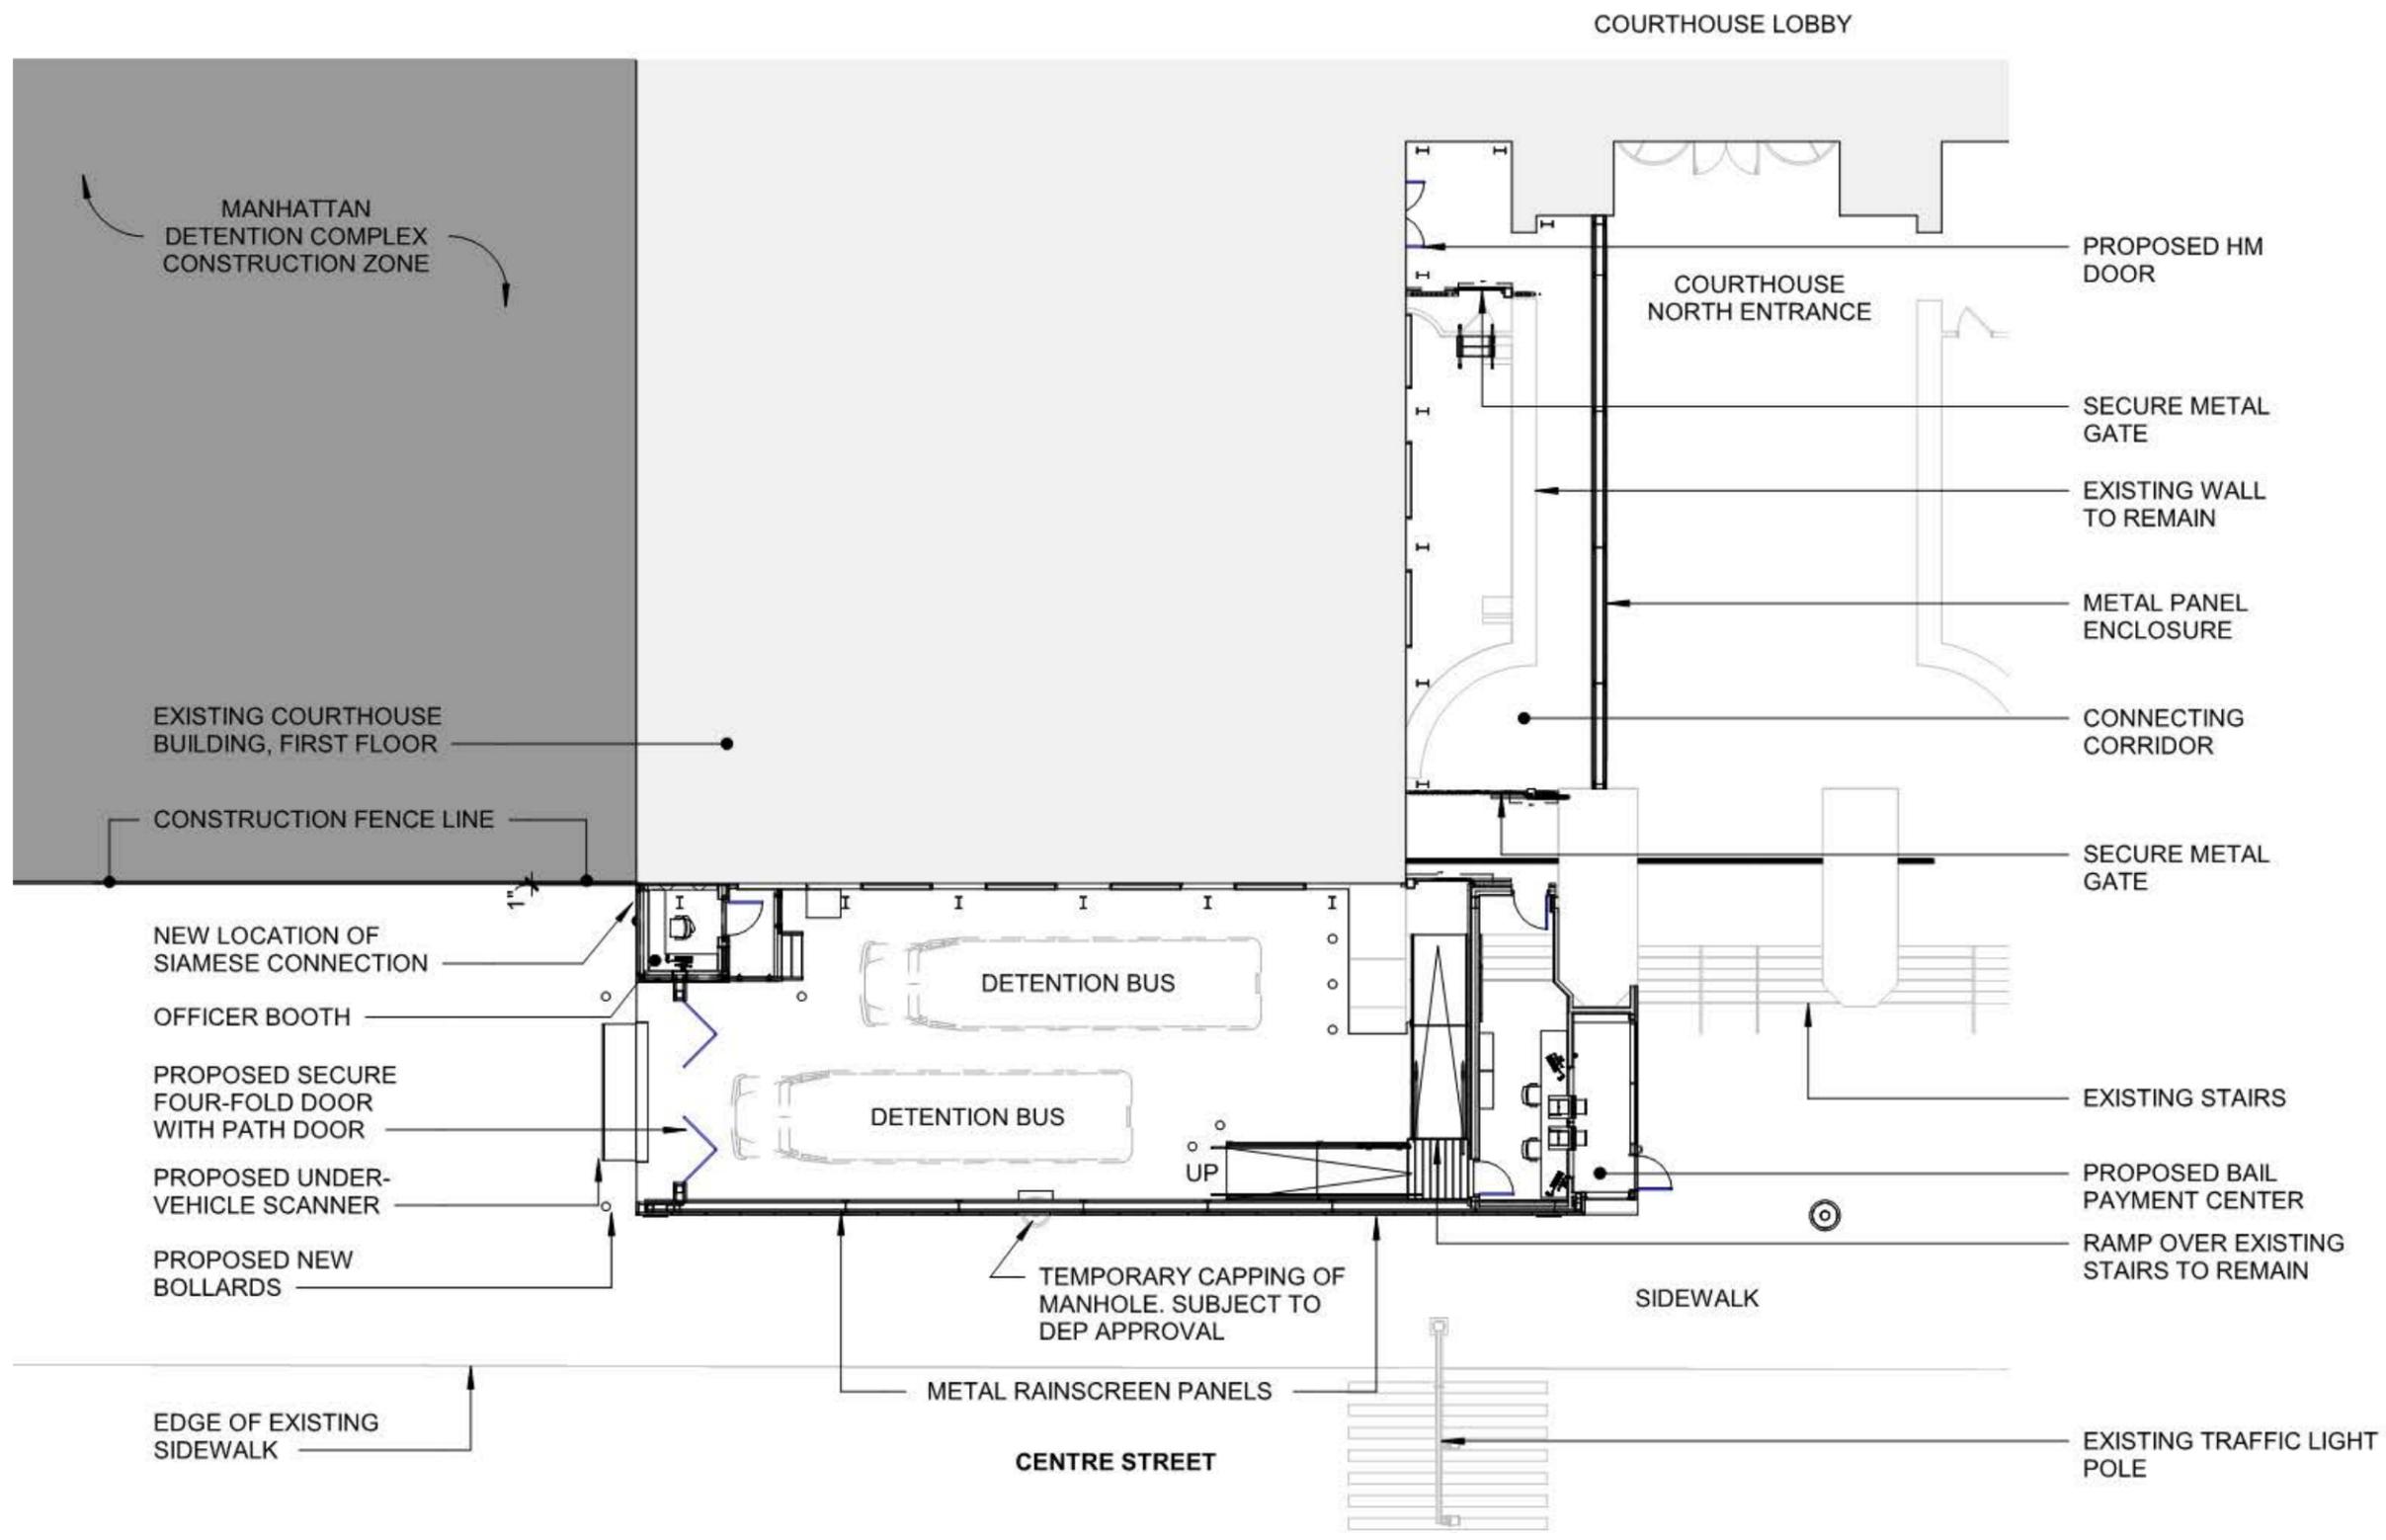

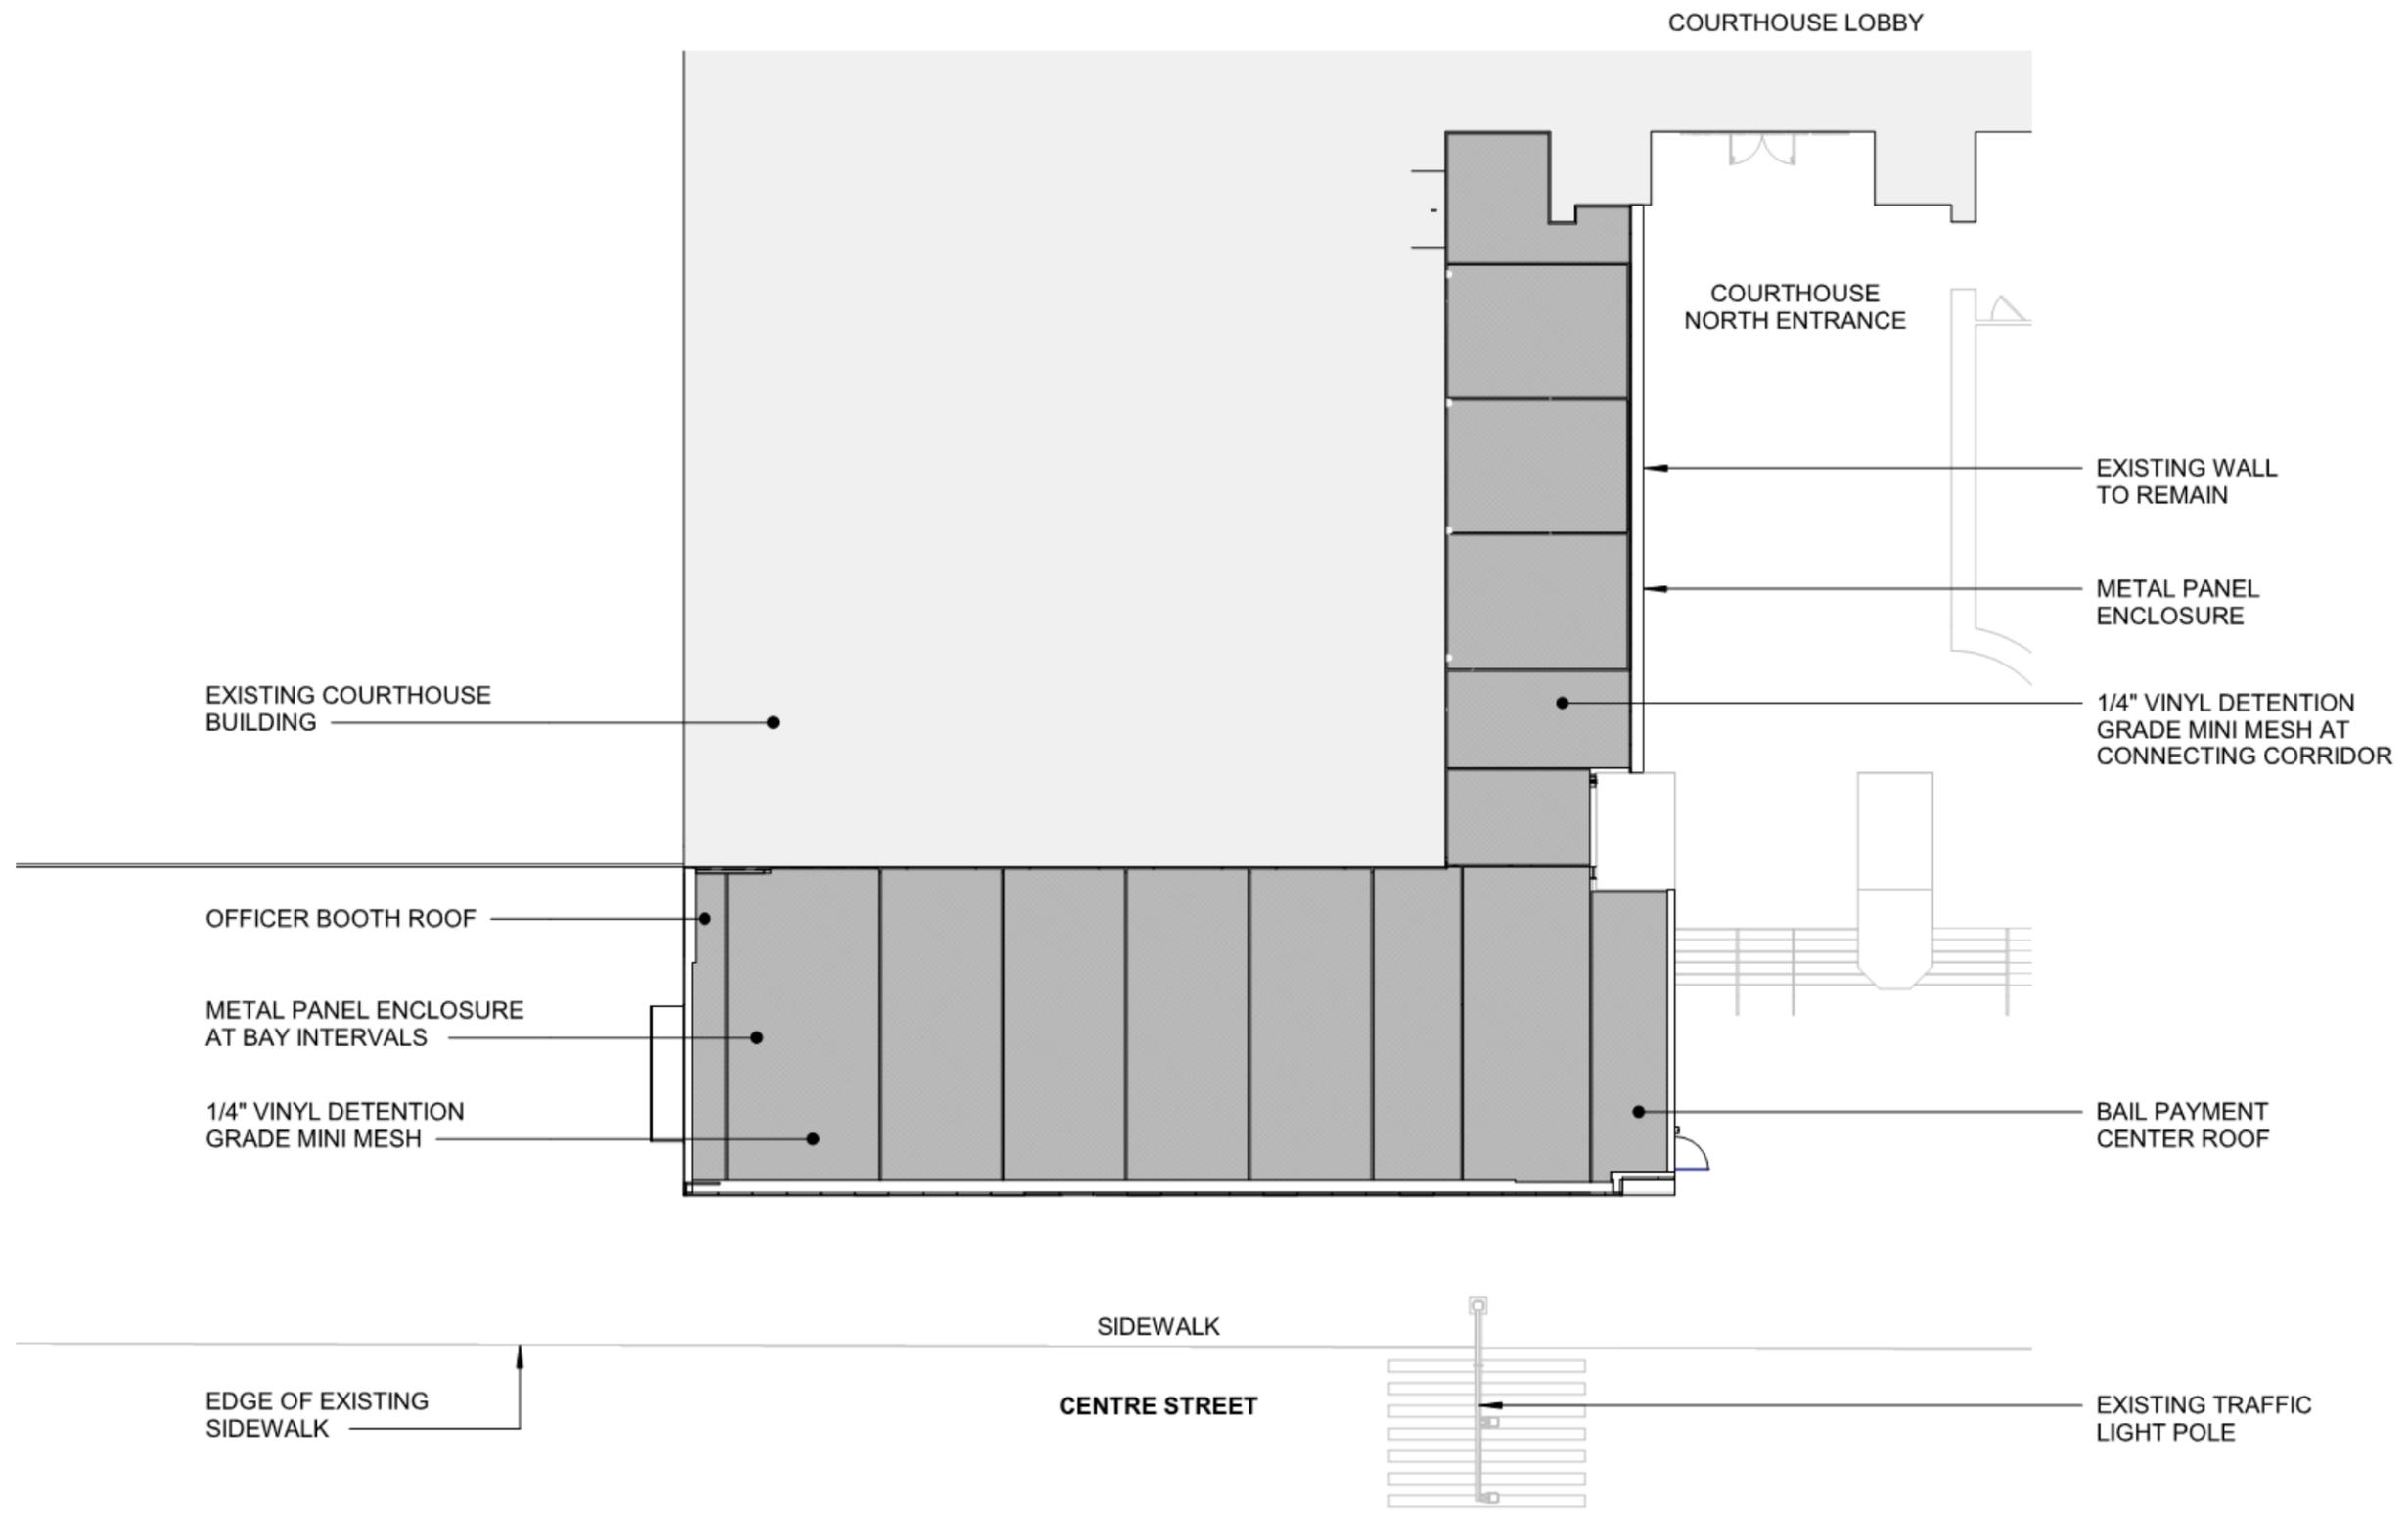




PLANTER AT NORTH ENTRANCE




GRANITE CURB




CURB TERMINATION A

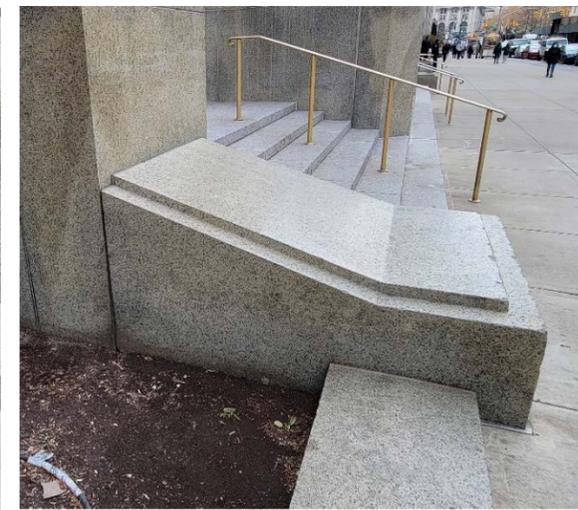

CURB TERMINATION B

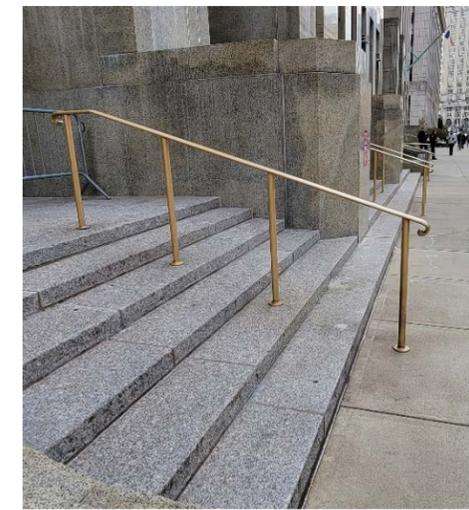


RAILING

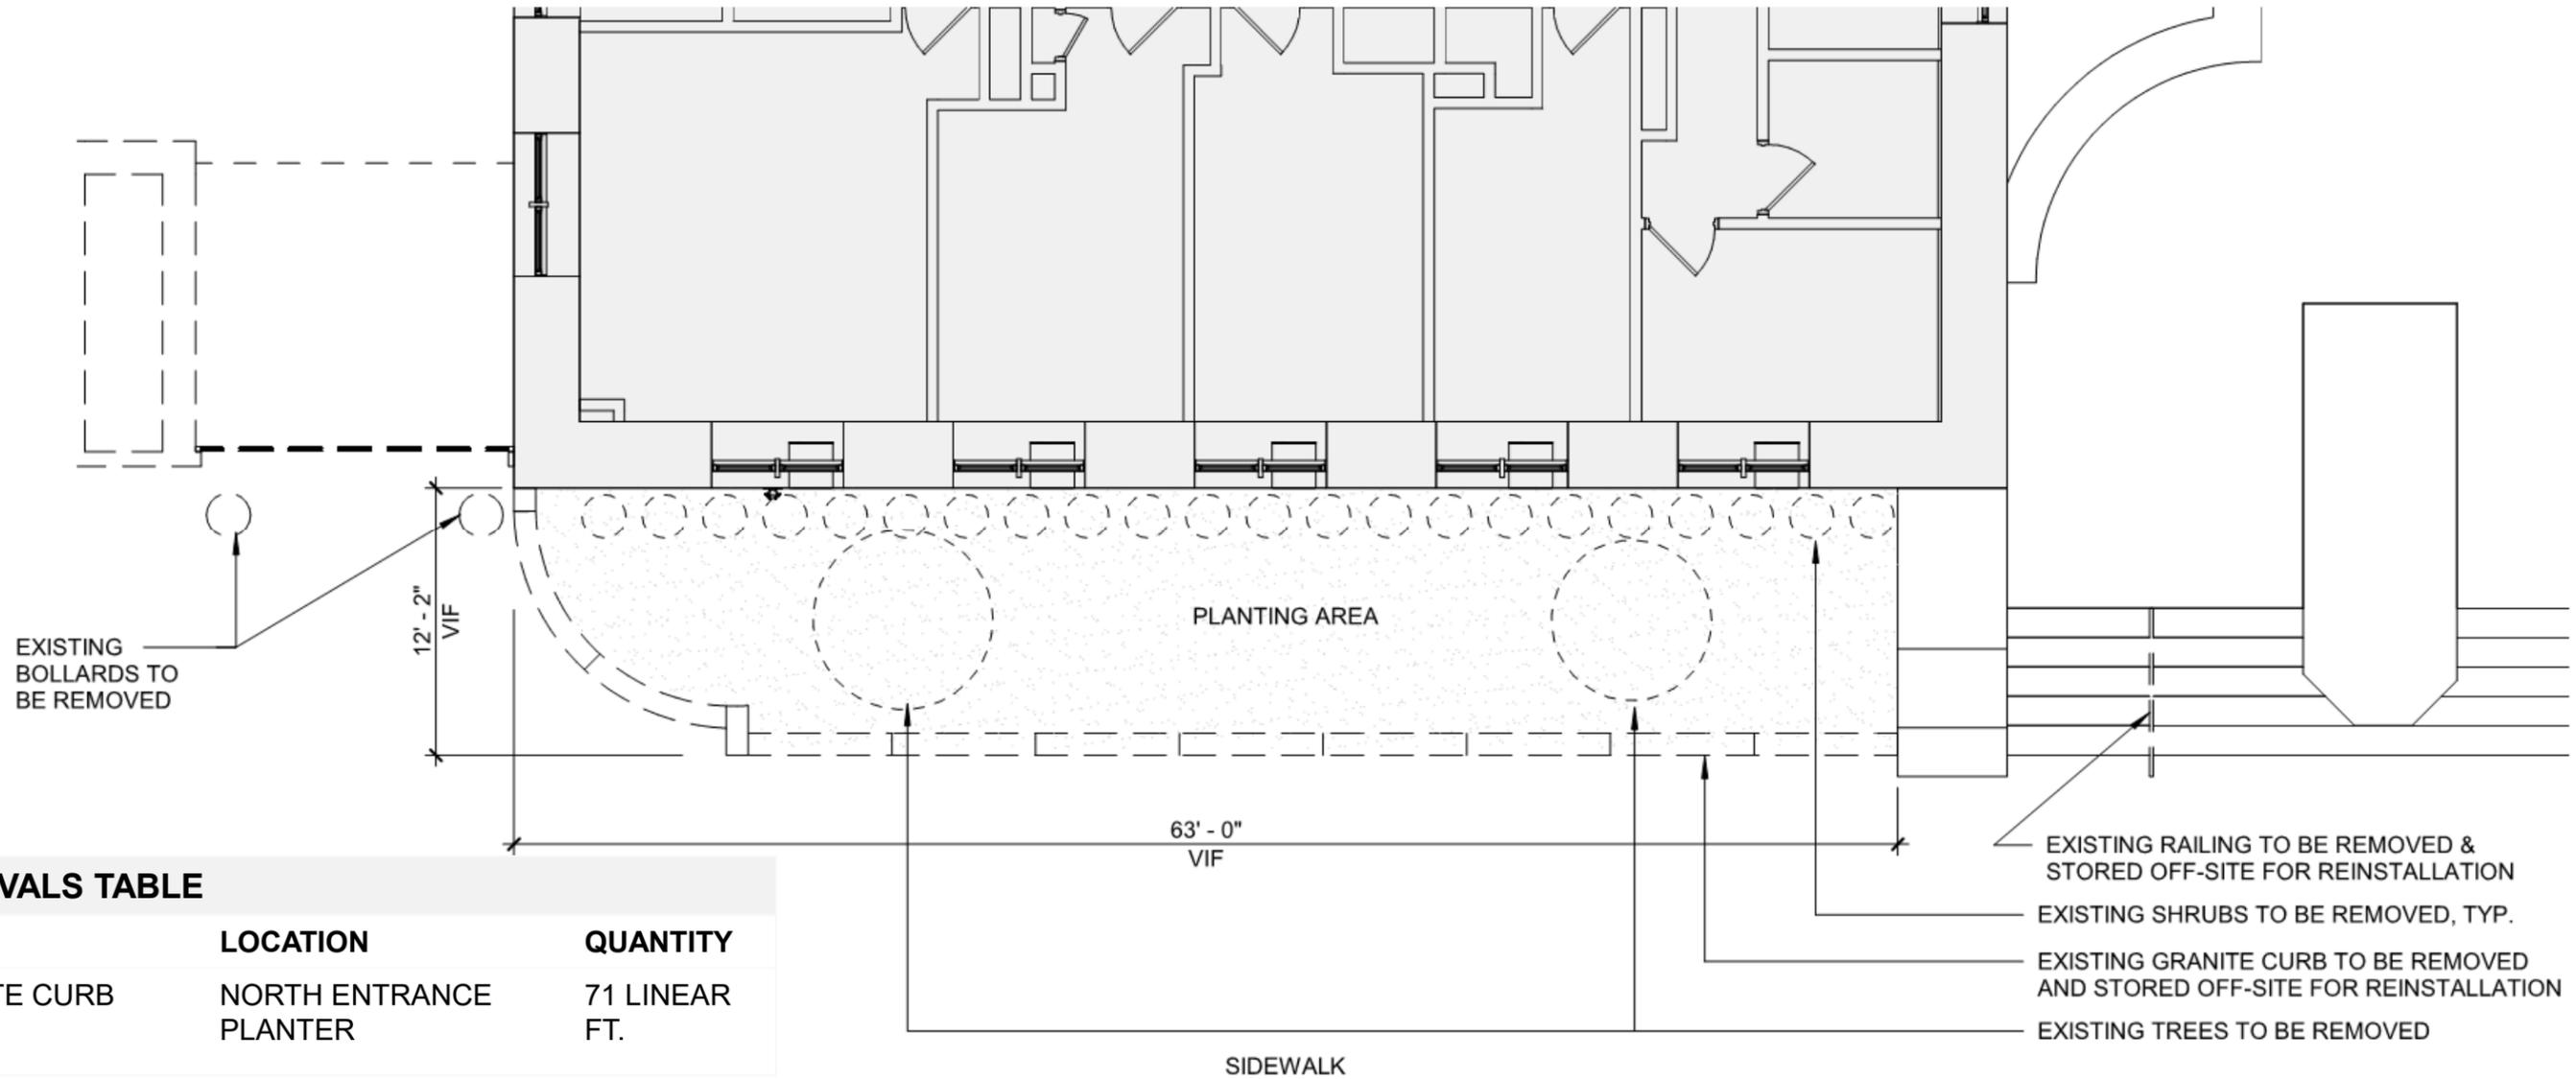

REMOVALS TABLE

ITEM	LOCATION	QUANTITY
GRANITE CURB	NORTH ENTRANCE	71 LINEAR FT.
	PLANTER	

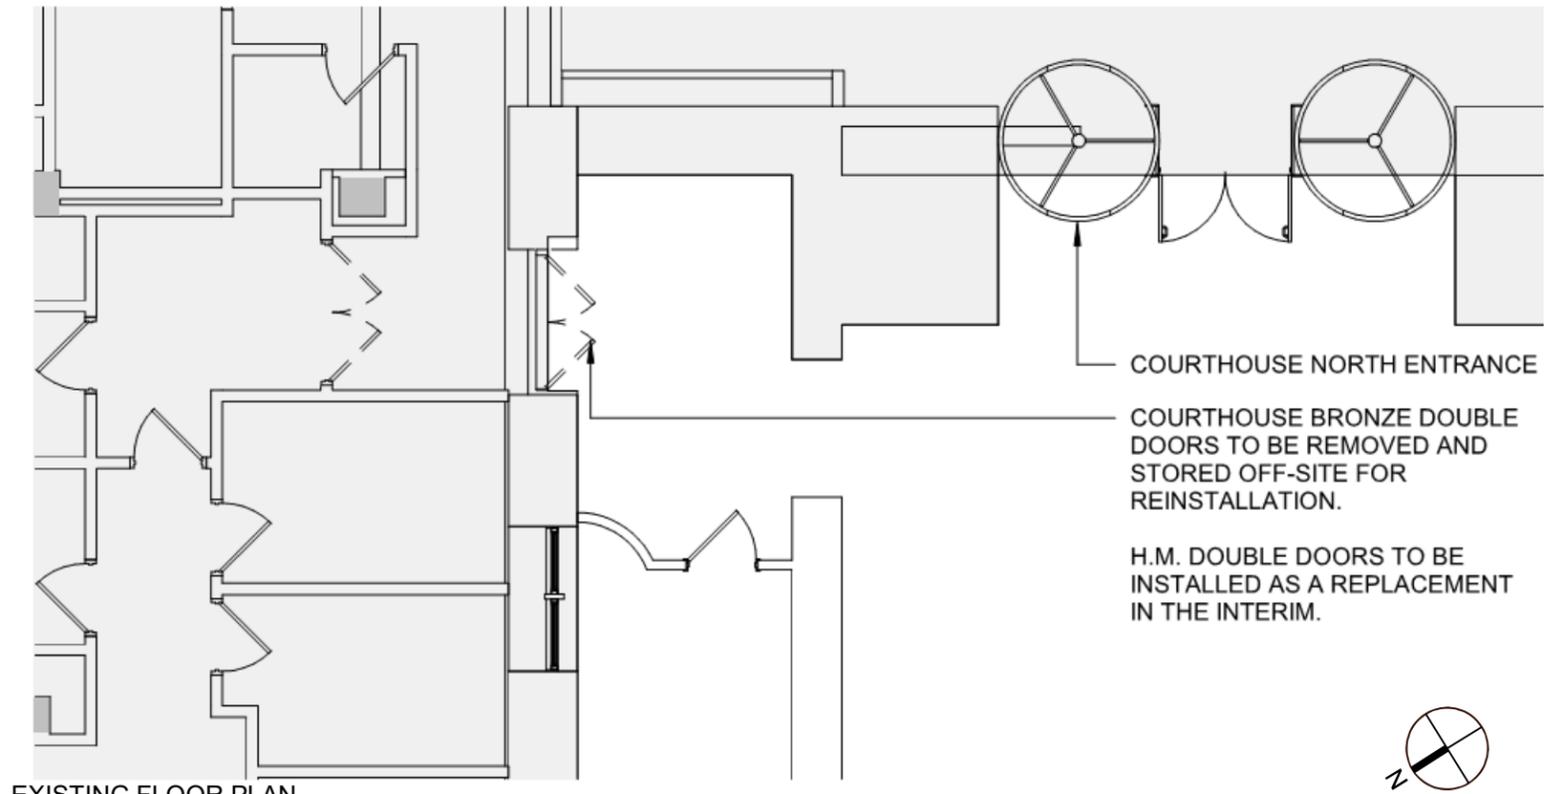

EXISTING FLOOR PLAN

ITEM	LOCATION	QUANTITY
BRONZE DOUBLE DOORS	SIDE ENTRY AT NORTH ENTRANCE	1




PROPOSED H.M. DOOR
COLOR: 9948 CHAMPAGNE BRONZE




EXTERIOR VIEW - EXISTING DOOR




INTERIOR VIEW - EXISTING DOOR

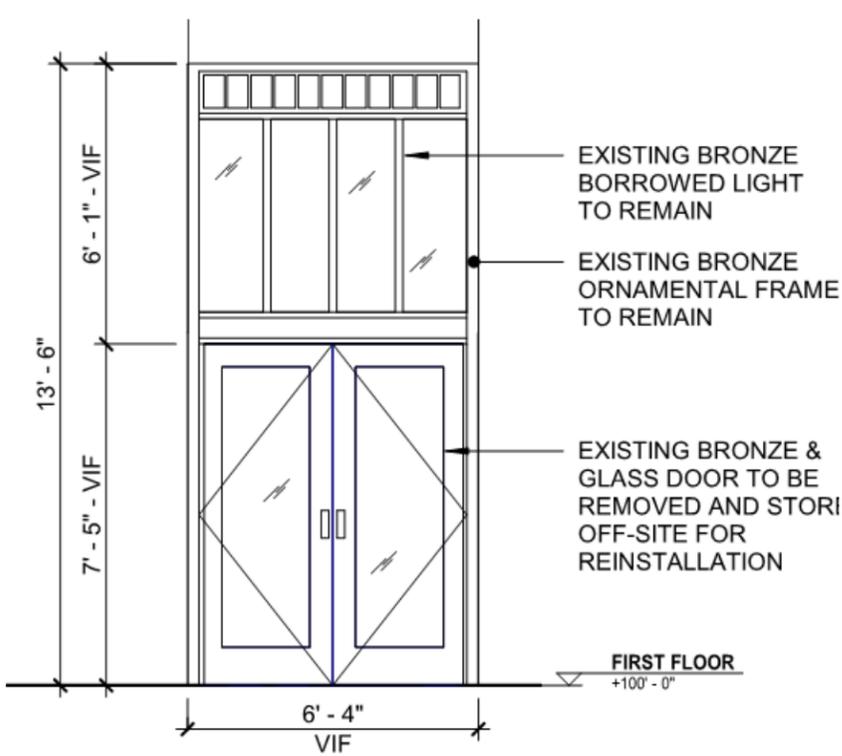


EXISTING ELEVATION

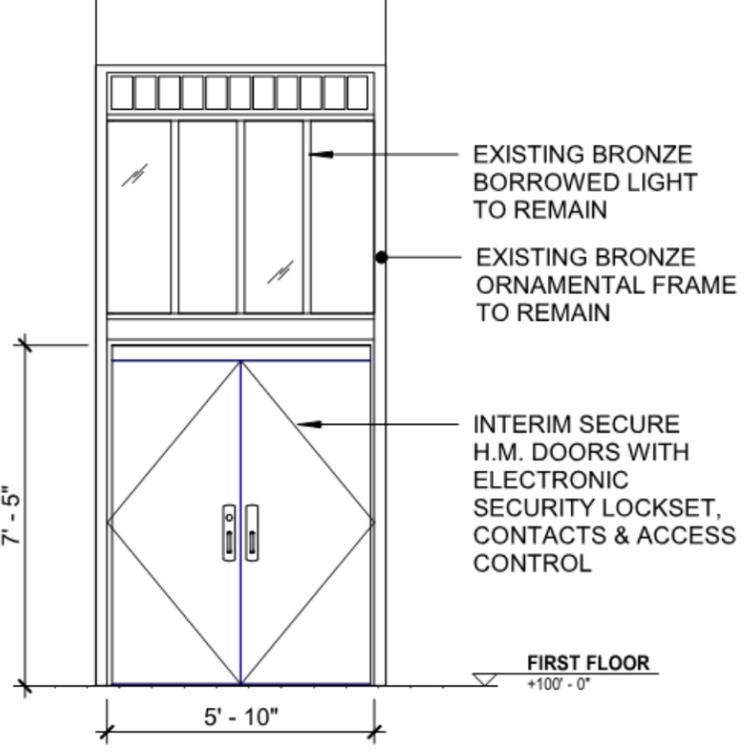

PROPOSED ELEVATION

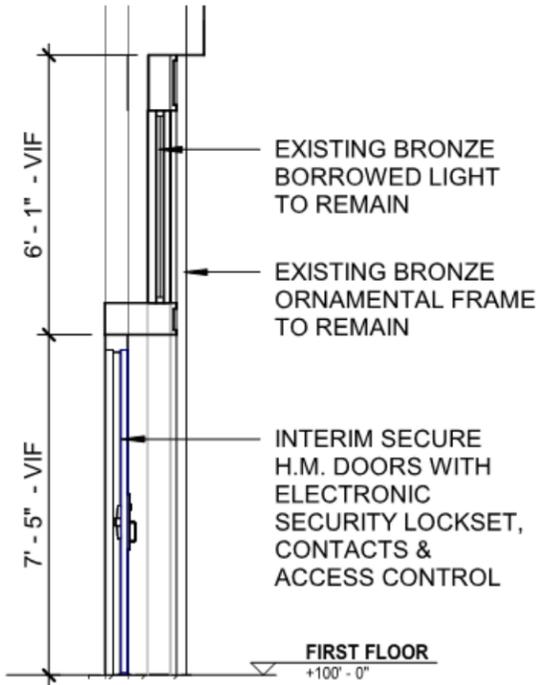


PROPOSED SECTION

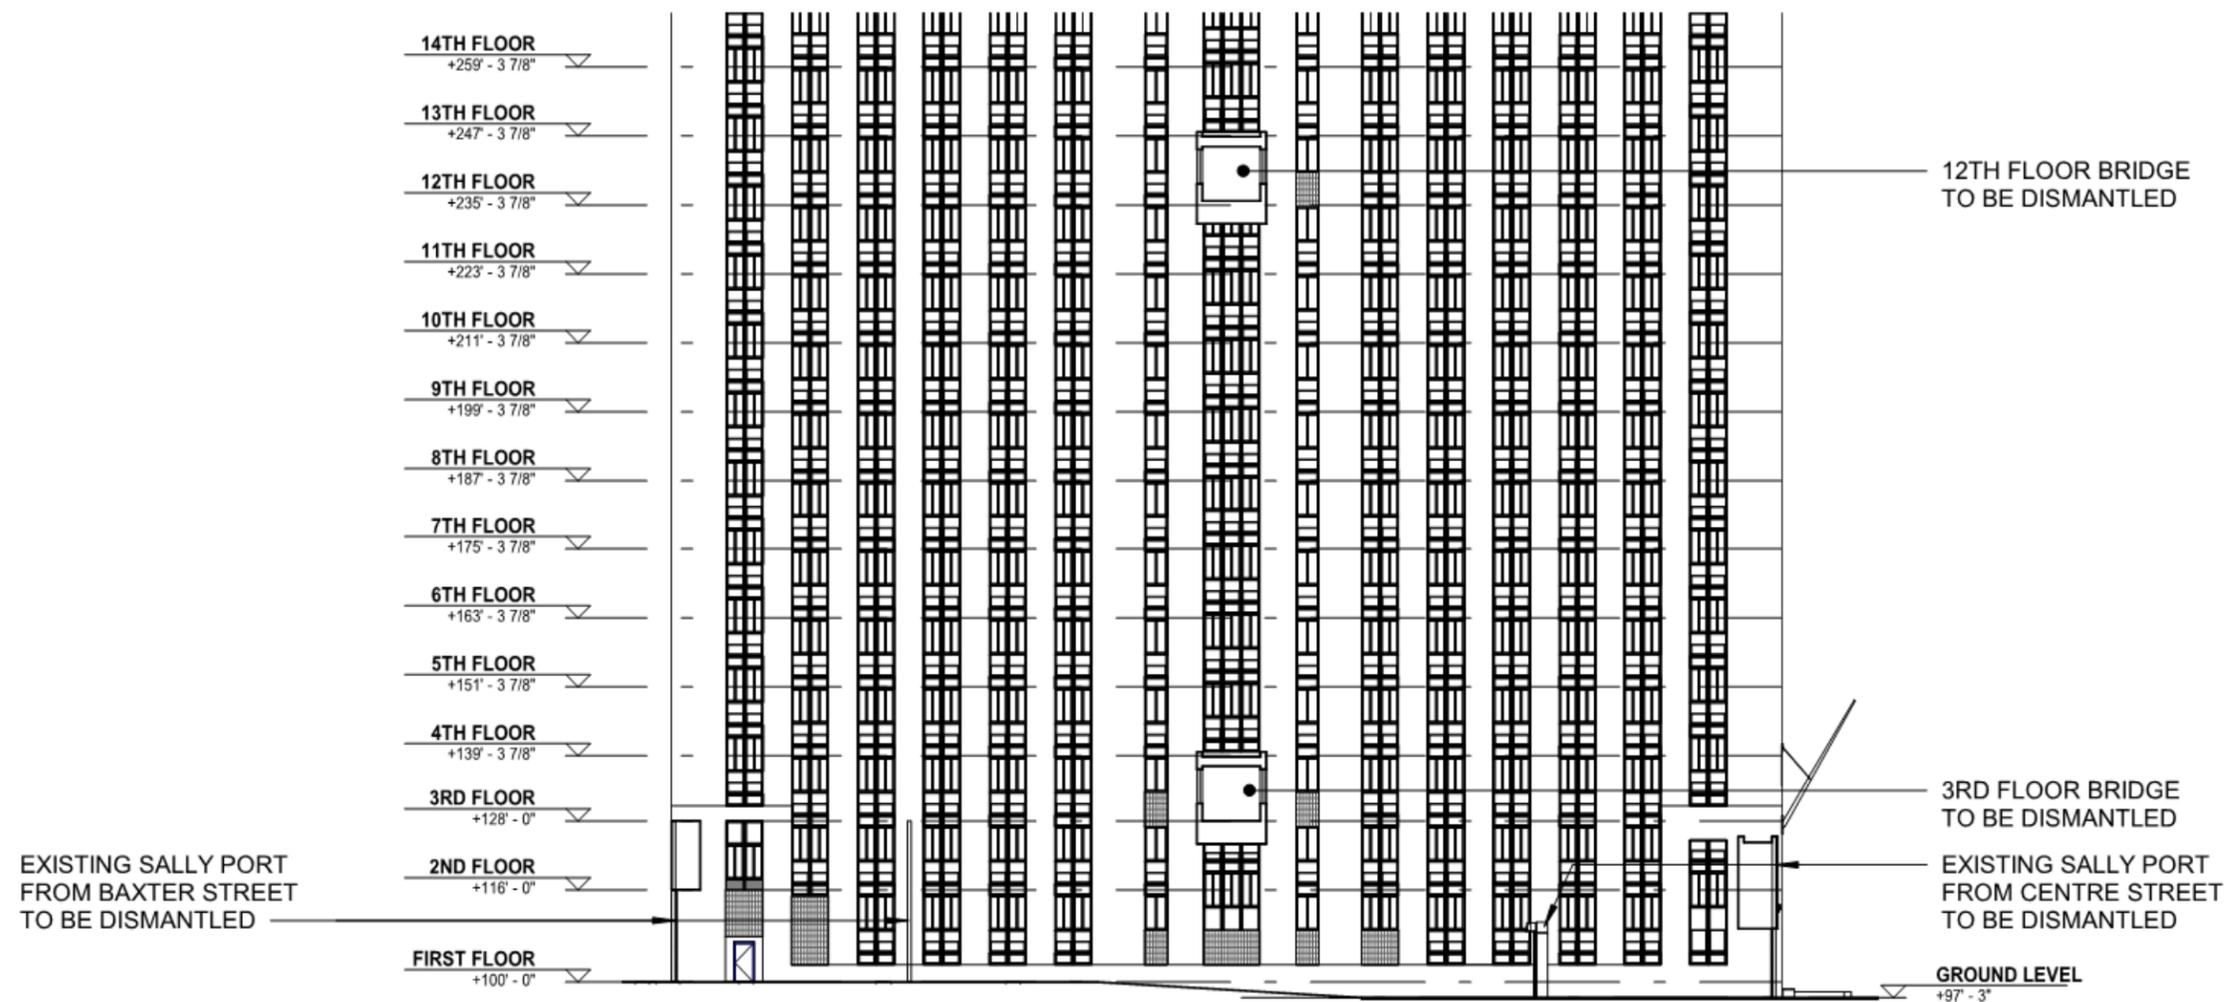



AFTER 3RD FLOOR BRIDGE REMOVAL, INSTALL TEMPORARY METAL PANEL WALL TO MATCH EXISTING STONE FACADE.

AFTER BAXTER STREET SALLY PORT REMOVAL, INSTALL SALVAGED STONE PANELS TO MATCH EXISTING FACADE.

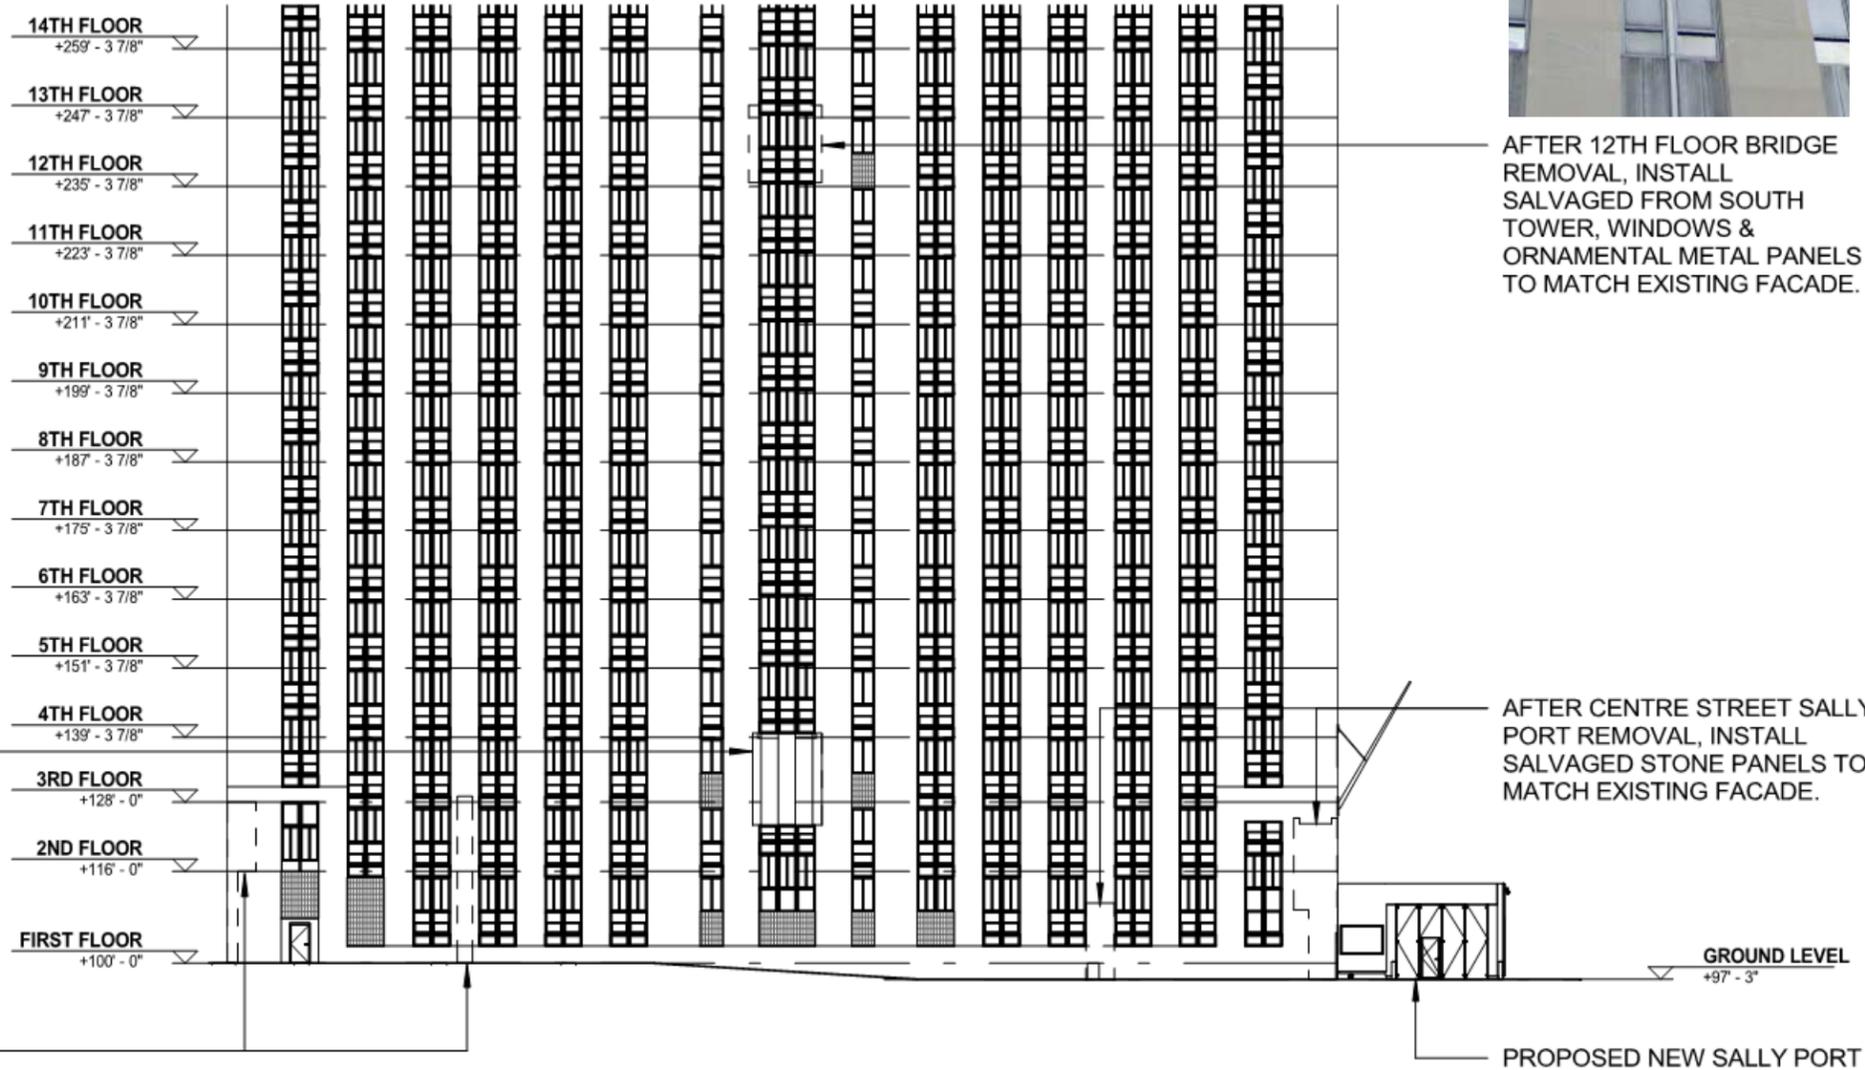



AFTER 12TH FLOOR BRIDGE REMOVAL, INSTALL SALVAGED FROM SOUTH TOWER, WINDOWS & ORNAMENTAL METAL PANELS TO MATCH EXISTING FACADE.

AFTER CENTRE STREET SALLY PORT REMOVAL, INSTALL SALVAGED STONE PANELS TO MATCH EXISTING FACADE.

PROPOSED NEW SALLY PORT




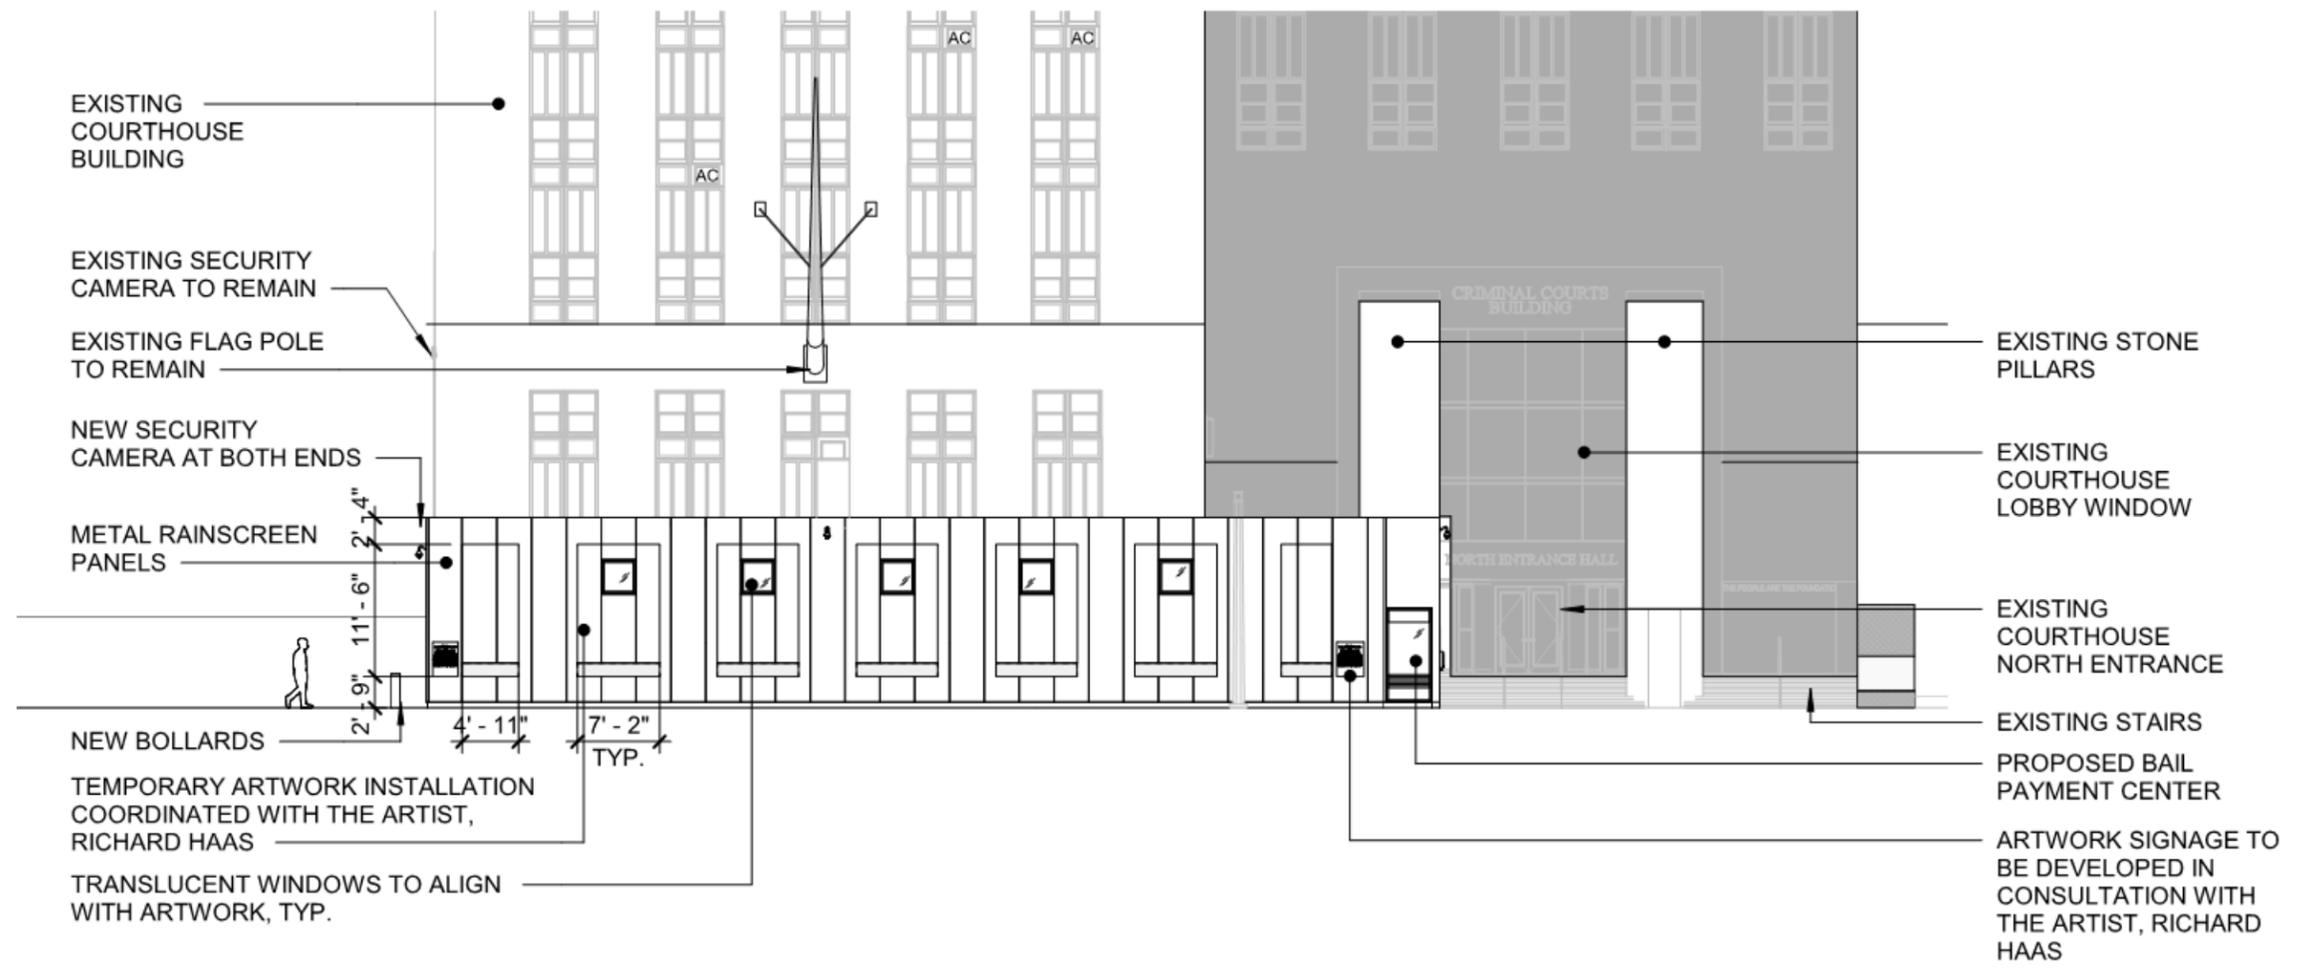

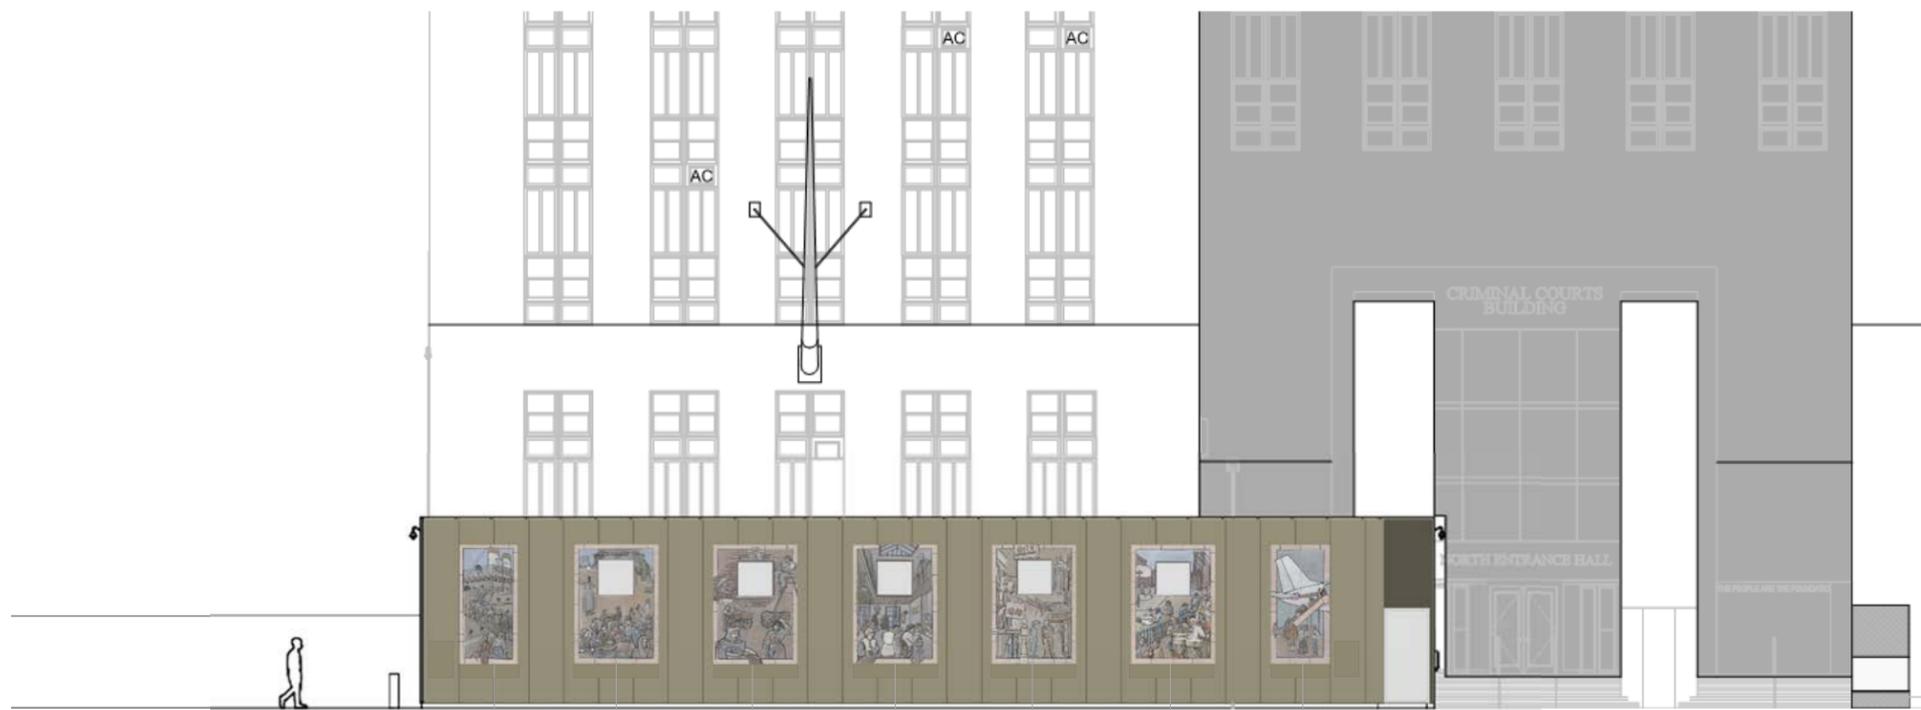

IMMIGRATION ON THE LOWER EAST SIDE OF NEW YORK 1989


NOTE: TEMPORARY REPRODUCTION OF EXISTING MURALS ON MDC NORTH TOWER FACING BAXTER STREET TO BE DISMANTLED

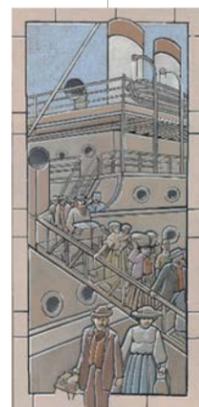

MURAL #1



MURAL #2

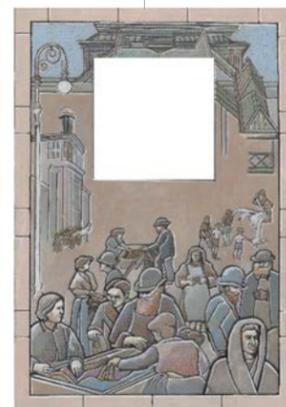


MURAL #3



MURAL #4




MURAL #5

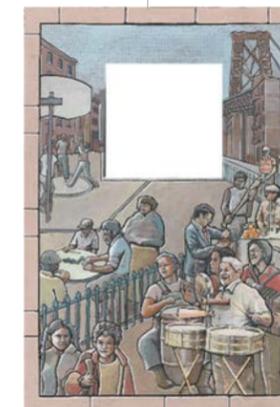



MURAL #6




MURAL #7

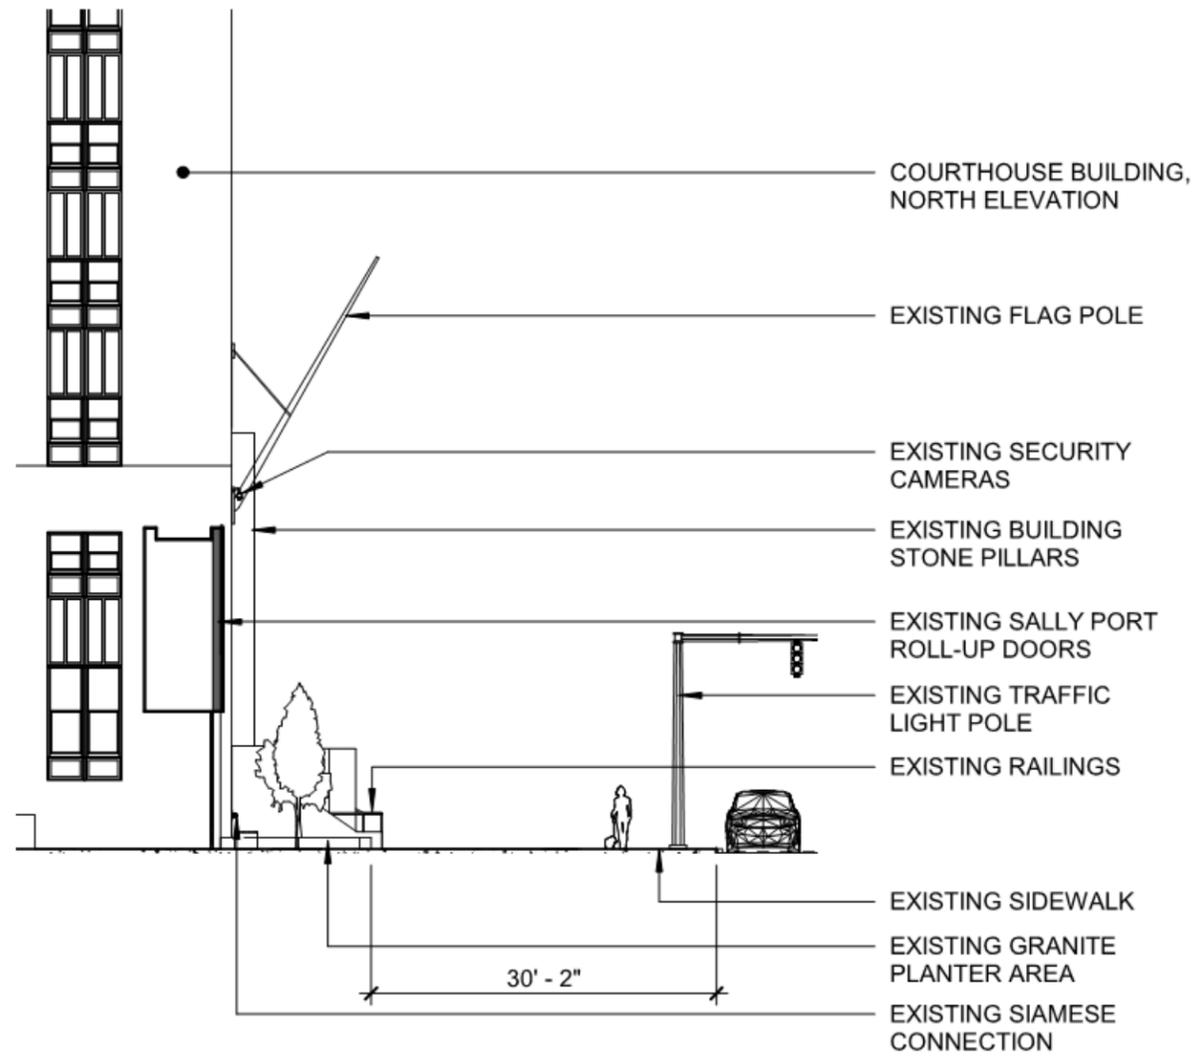

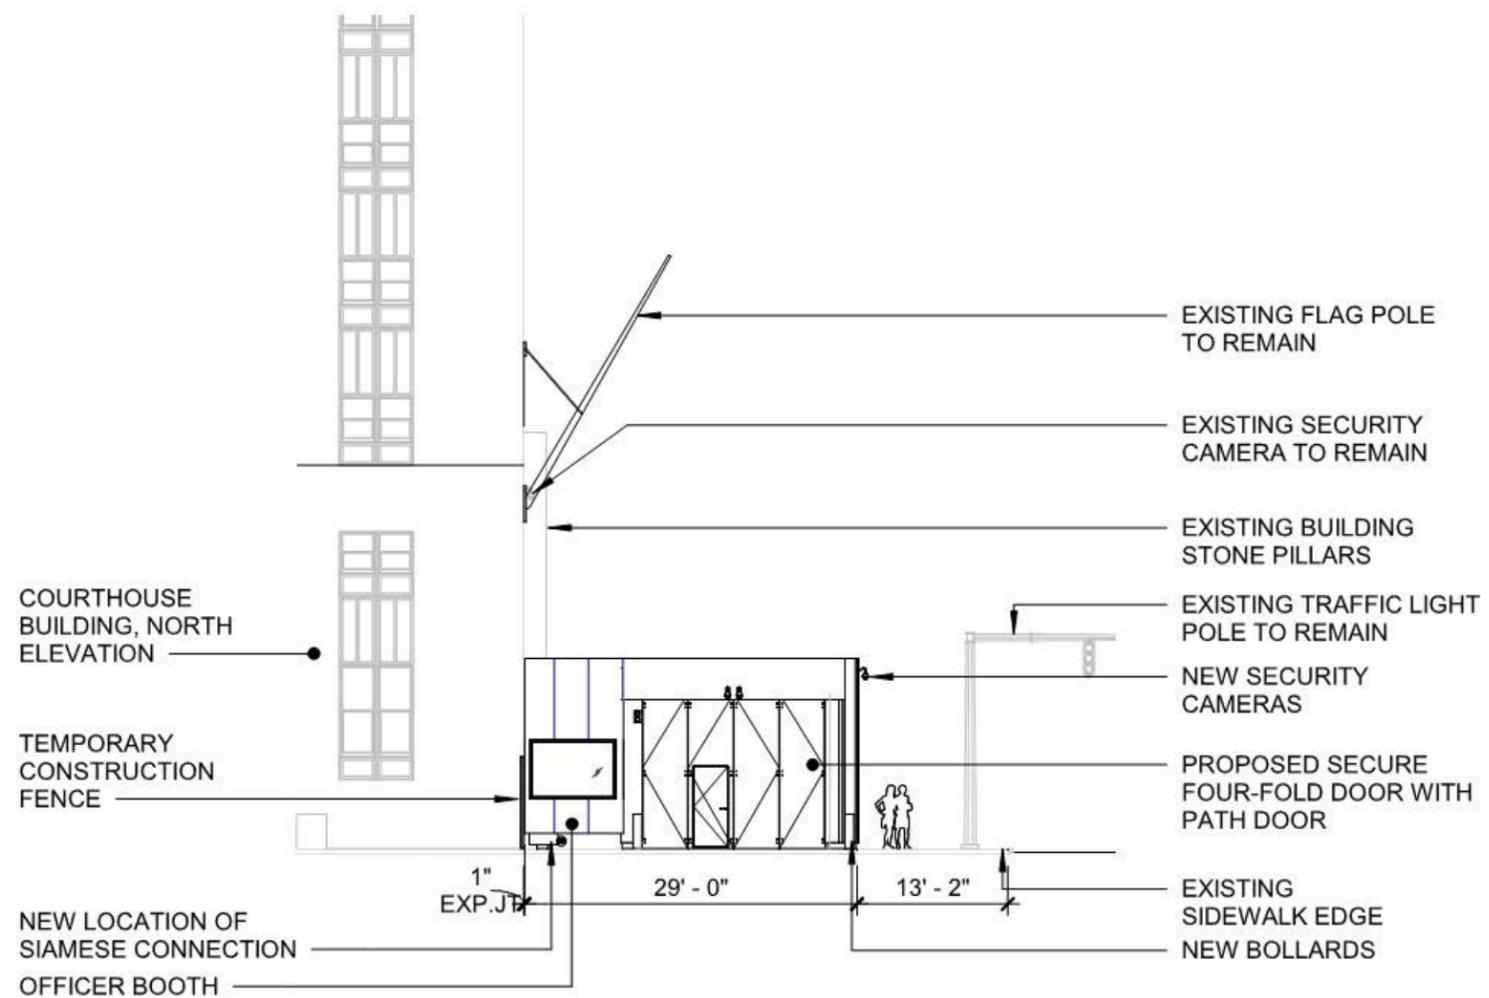

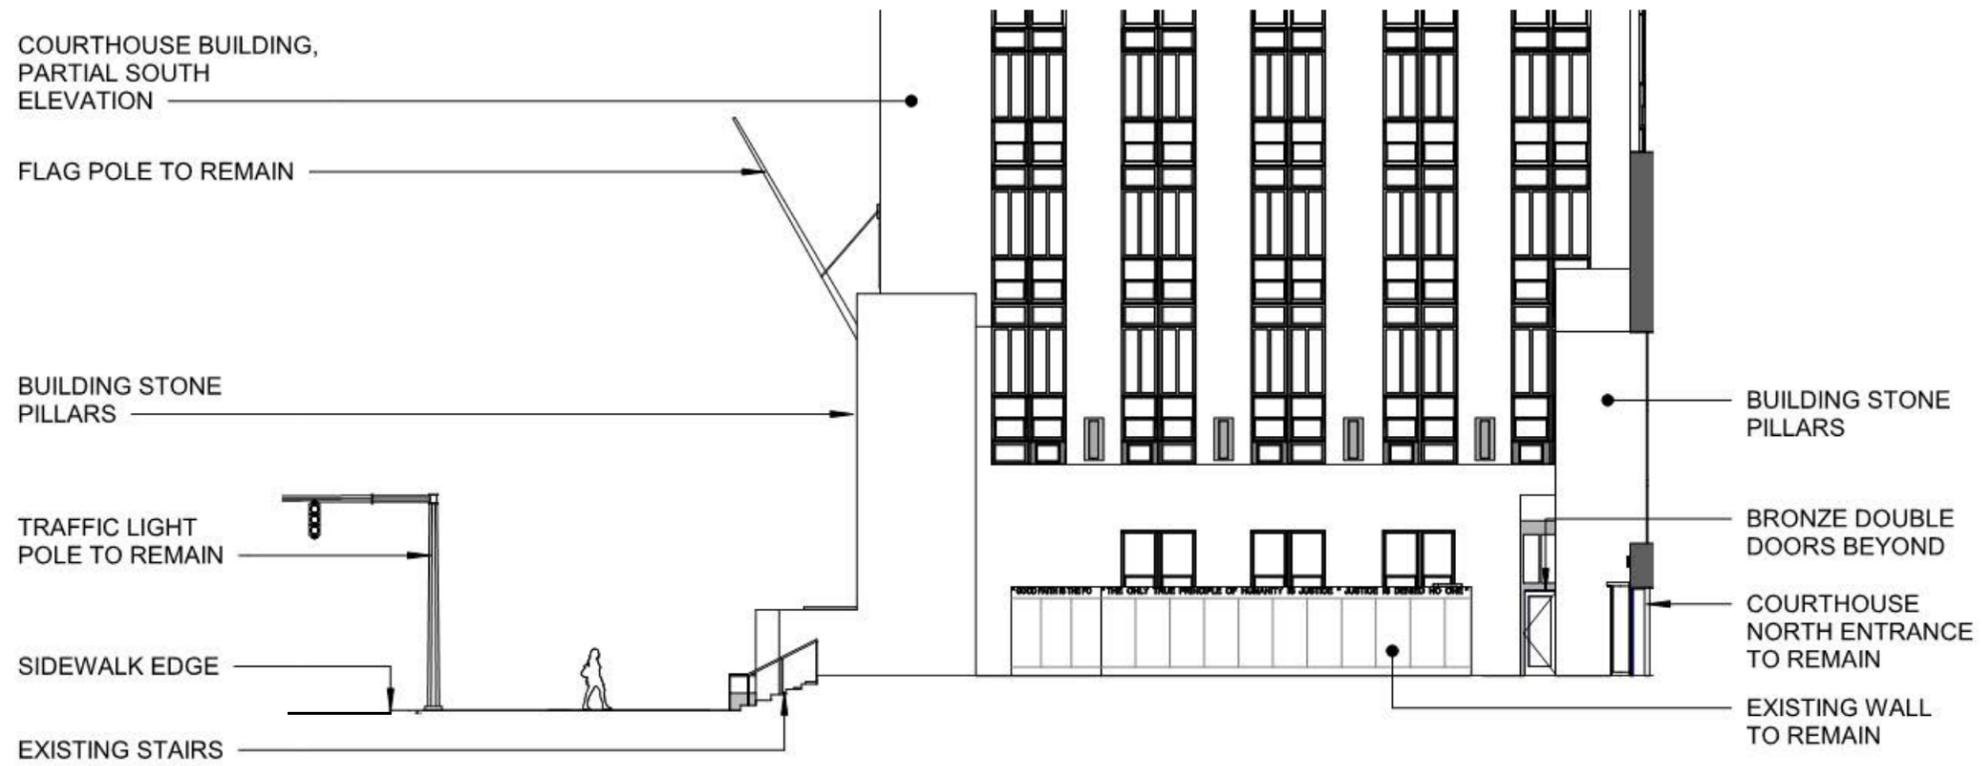


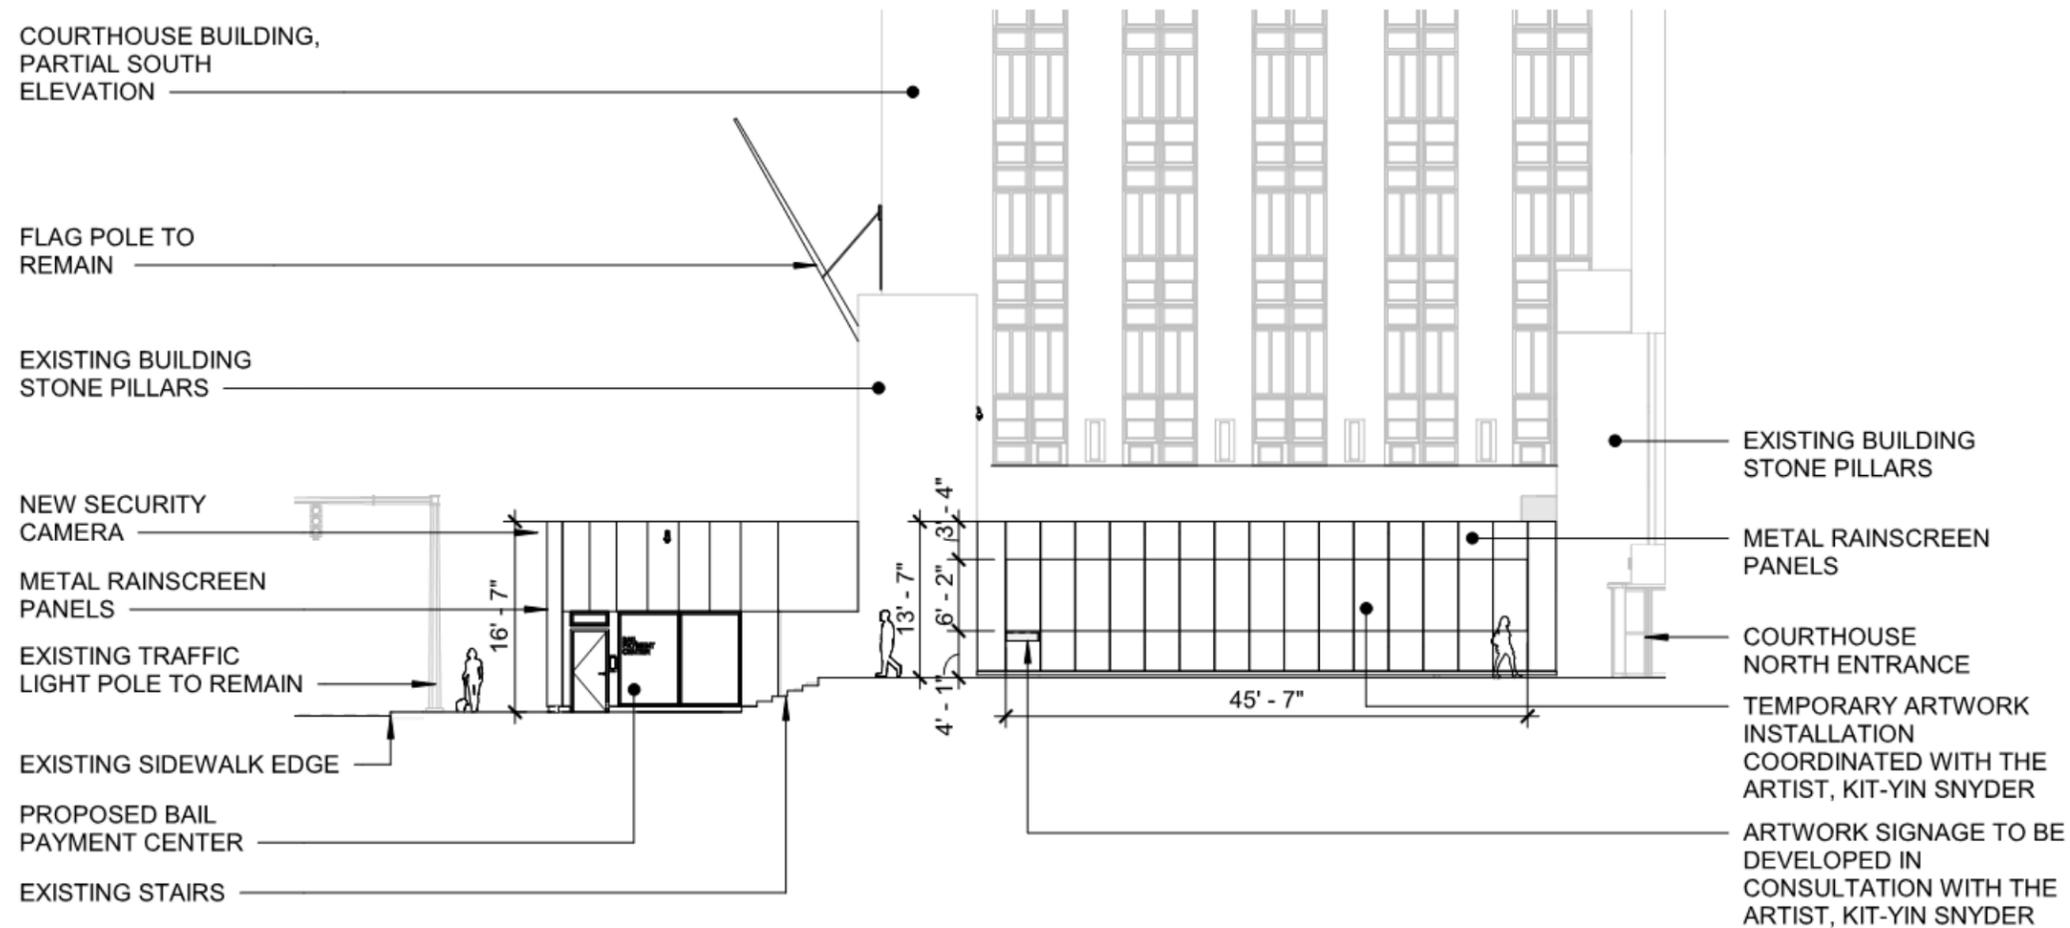






UPRIGHT
1992

NOTE: TEMPORARY
REPRODUCTION OF EXISTING
PAVEMENT DESIGN AT MDC
WHITE STREET PASSAGE TO BE
DISMANTLED. ARTWORK PRINT
COLORS TO BE SELECTED IN
CONSULTATION WITH ARTIST

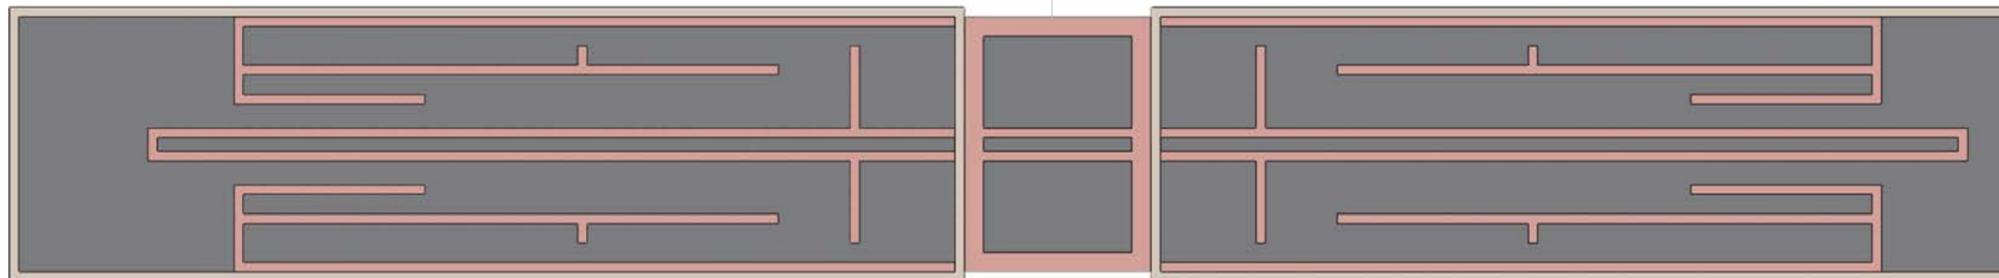

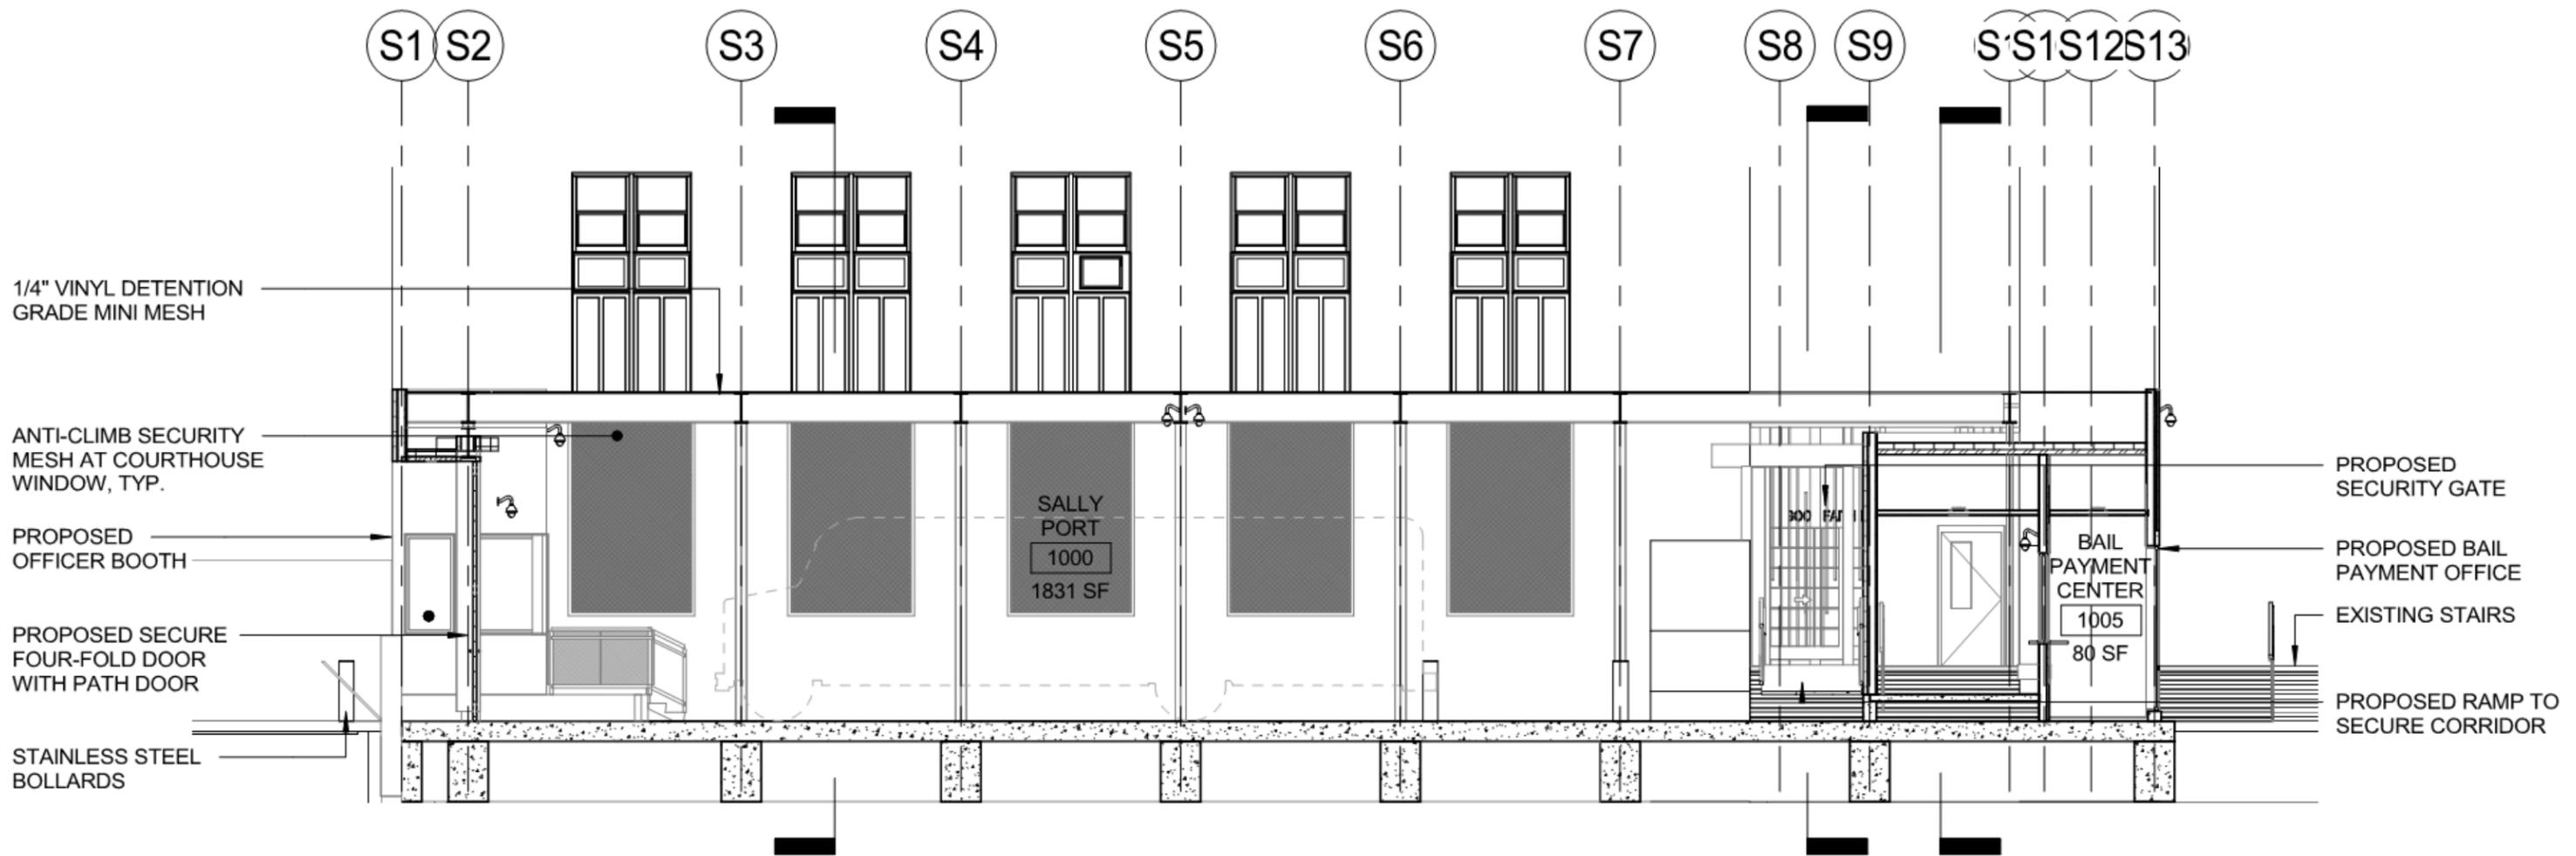

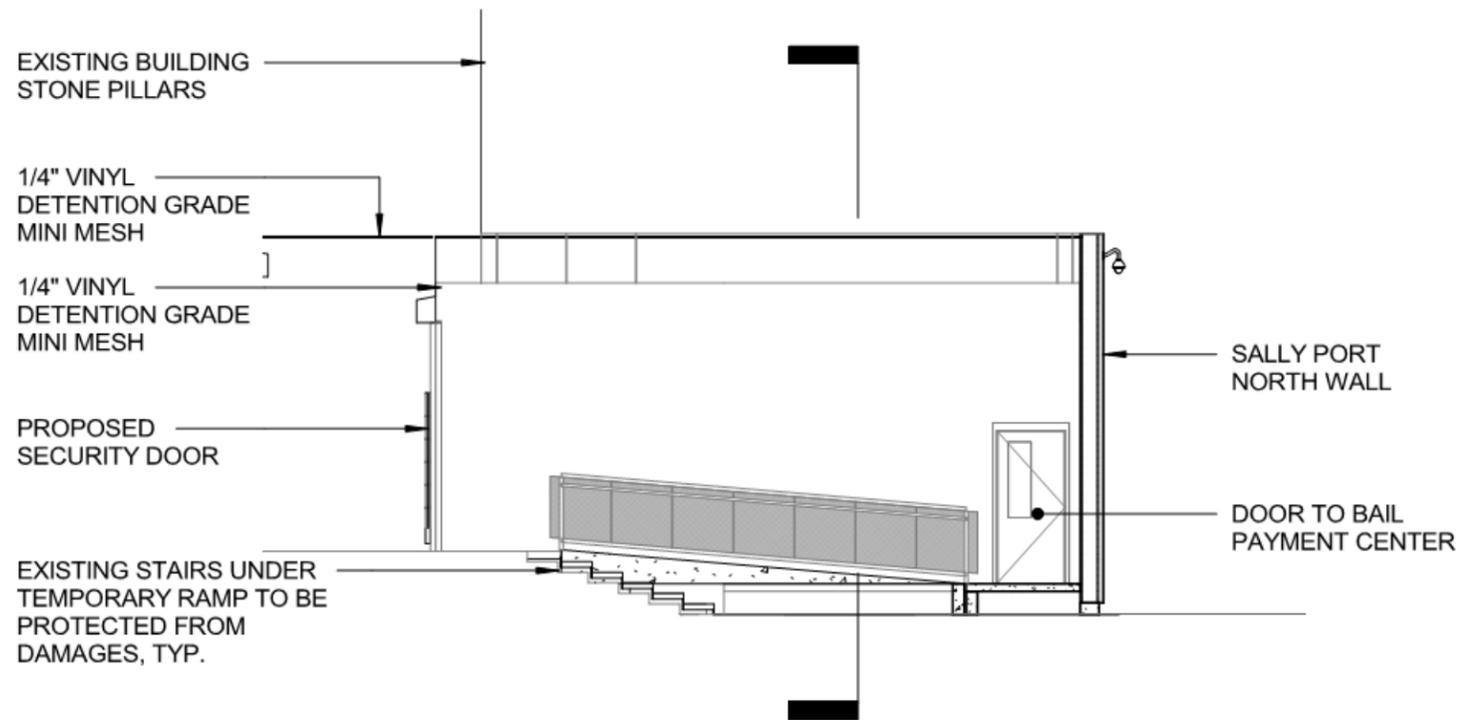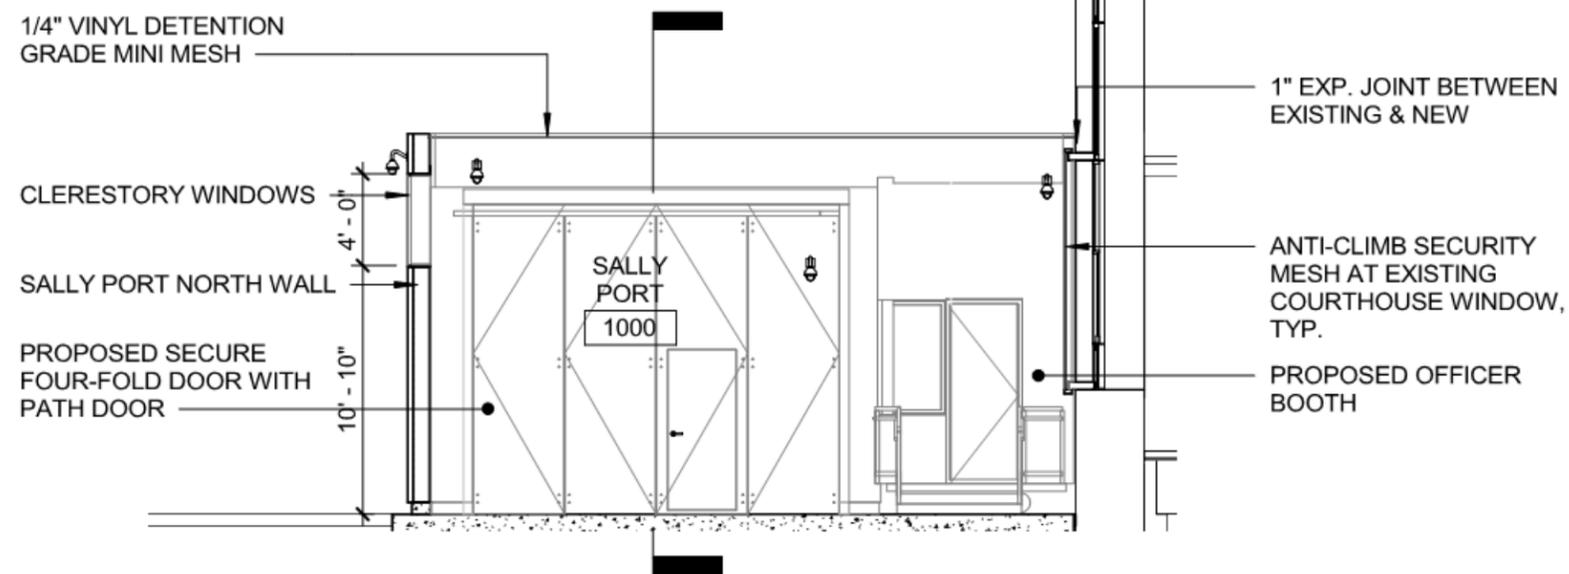












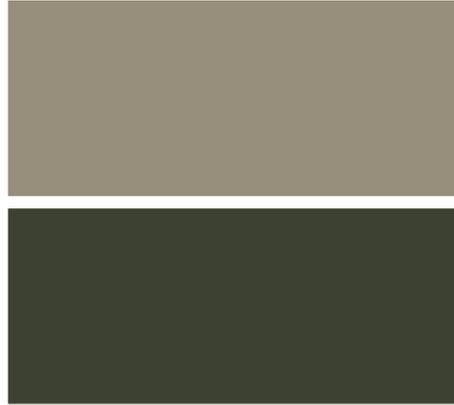

METAL PANELS

MANUFACTURER: CENTRIA OR APPROVED EQUAL

PRODUCT: FORMAWALL

COLORS:
9948 CHAMPAGNE BRONZE
9965 XL DARK BRONZE



GLASS

MANUFACTURER: INSULGARD OR APPROVED EQUAL

PRODUCT: BALLISTIC UL752 (LEVEL 3)

COLOR: GREY TINT




METAL MESH

MANUFACTURER: LINKLAND OR APPROVED EQUAL

PRODUCT: 1/4" VINYL MINI MESH CHAIN LINK WITH 6-GAUGE WIRE

FINISH: BLACK VINYL COATED STEEL

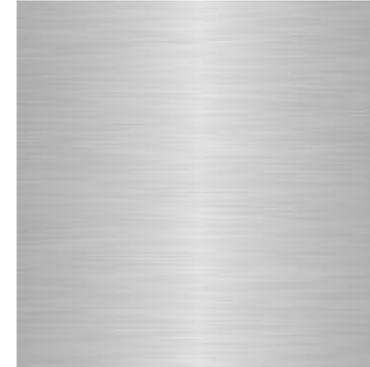

BOLLARDS

MANUFACTURER: POSTGUARD OR APPROVED EQUAL

PRODUCT: STAINLESS STEEL BOLLARDS

FINISH: STAINLESS STEEL



SECURITY CAMERA

MANUFACTURER: BOSCH OR APPROVED EQUAL

PRODUCT: WALL-MOUNTED DOME IP CAMERA



WINDOW PRIVACY FILM

MANUFACTURER: 3M

PRODUCT: 3M FASARA GLASS FINISH, POLYESTER

FINISH: FROSTED



ALUMINUM CONFORMING WALL DECAL

ALUMINUM-BASED CONFORMING WALL DECALS ARE EXTREMELY DURABLE AND EASY TO INSTALL. THEY ARE IDEAL FOR A VARIETY OF OUTDOOR WALL SIGNAGE APPLICATIONS. THESE DECALS CAN BE FOUND ON BRICK WALLS, PAINTED CONCRETE, CIDER-BLOCK, STUCCO, STONE, AND OTHER ROUGH SURFACES OUTSIDE OF HISTORIC BUILDINGS, STOREFRONTS, STADIUMS, OFFICE BUILDINGS, SCHOOLS AND MORE. THIS MATERIAL IS ALSO RECYCLABLE AND PVC-FREE – AN ADDED BONUS FOR THE ECO-CONSCIOUS CONSUMER.


PERHAPS THE MOST IMPRESSIVE FEATURE WITH ALUMINUM-BASED CONFORMING DECALS IS ITS OUTDOOR DURABILITY. THIS IS THANKS TO COATED ALUMINUM AND A STRONG ADHESIVE BACKING. WITH A LIFESPAN UP TO 5 YEARS, THIS MATERIAL FAR SURPASSES VINYL CONFORMING DECALS, WHICH HAVE A LIFESPAN OF APPROXIMATELY 6 MONTHS FOR OUTDOOR APPLICATIONS.

KEY FEATURES INCLUDE:

- 5 YEAR OUTDOOR DURABILITY
- SIMPLE INSTALLATION WITH ONLY A HAND ROLLER
- EASY AND CLEAN REMOVAL
- VIBRANT AND REFLECTIVE PRINT SURFACE
- ABRASION RESISTANCE
- WEATHER RESISTANT

INSTALLATION: INSTALLING ALUMINUM WALL DECALS IS SIMPLE AND ONLY REQUIRES A HAND ROLLER.

NOTE: ARTWORK INSTALLATIONS PROPOSED ARE TEMPORARY ENHANCEMENTS TO THE INTERIM SALLY PORT WHILE IT IS IN OPERATION. LONGER TERM SOLUTIONS TO RECREATE THE ARTWORKS WILL BE DEVELOPED BY THE CITY SEPARATELY AS PART OF THE DESIGN OF THE NEW BBJ MANHATTAN FACILITY.

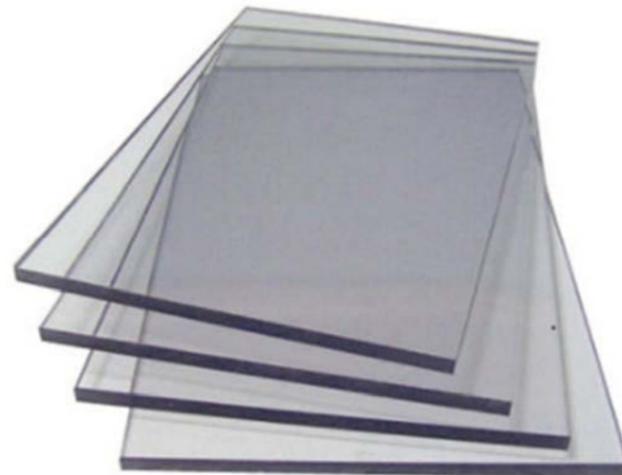

TRANSLUSCENT WINDOWS

MANUFACTURER:
INSULGARD OR APPROVED
EQUAL

PRODUCT: LEXGARD SP1250

FINISH: GRAY TINT



MANHATTAN DETENTION COMPLEX DISMANTLE AND NEW YORK COUNTY CRIMINAL COURTHOUSE INTERIM SALLY PORT

PUBLIC DESIGN COMMISSION FINAL REVIEW PRESENTATION