

BAISLEY PARK COMMUNITY LIBRARY RENOVATION

117-05 Sutphin Blvd, Jamaica, NY 11436



PUBLIC DESIGN COMMISSION

Preliminary Review


October 11th, 2022



LEVENBETTS



QUEENS PUBLIC LIBRARY

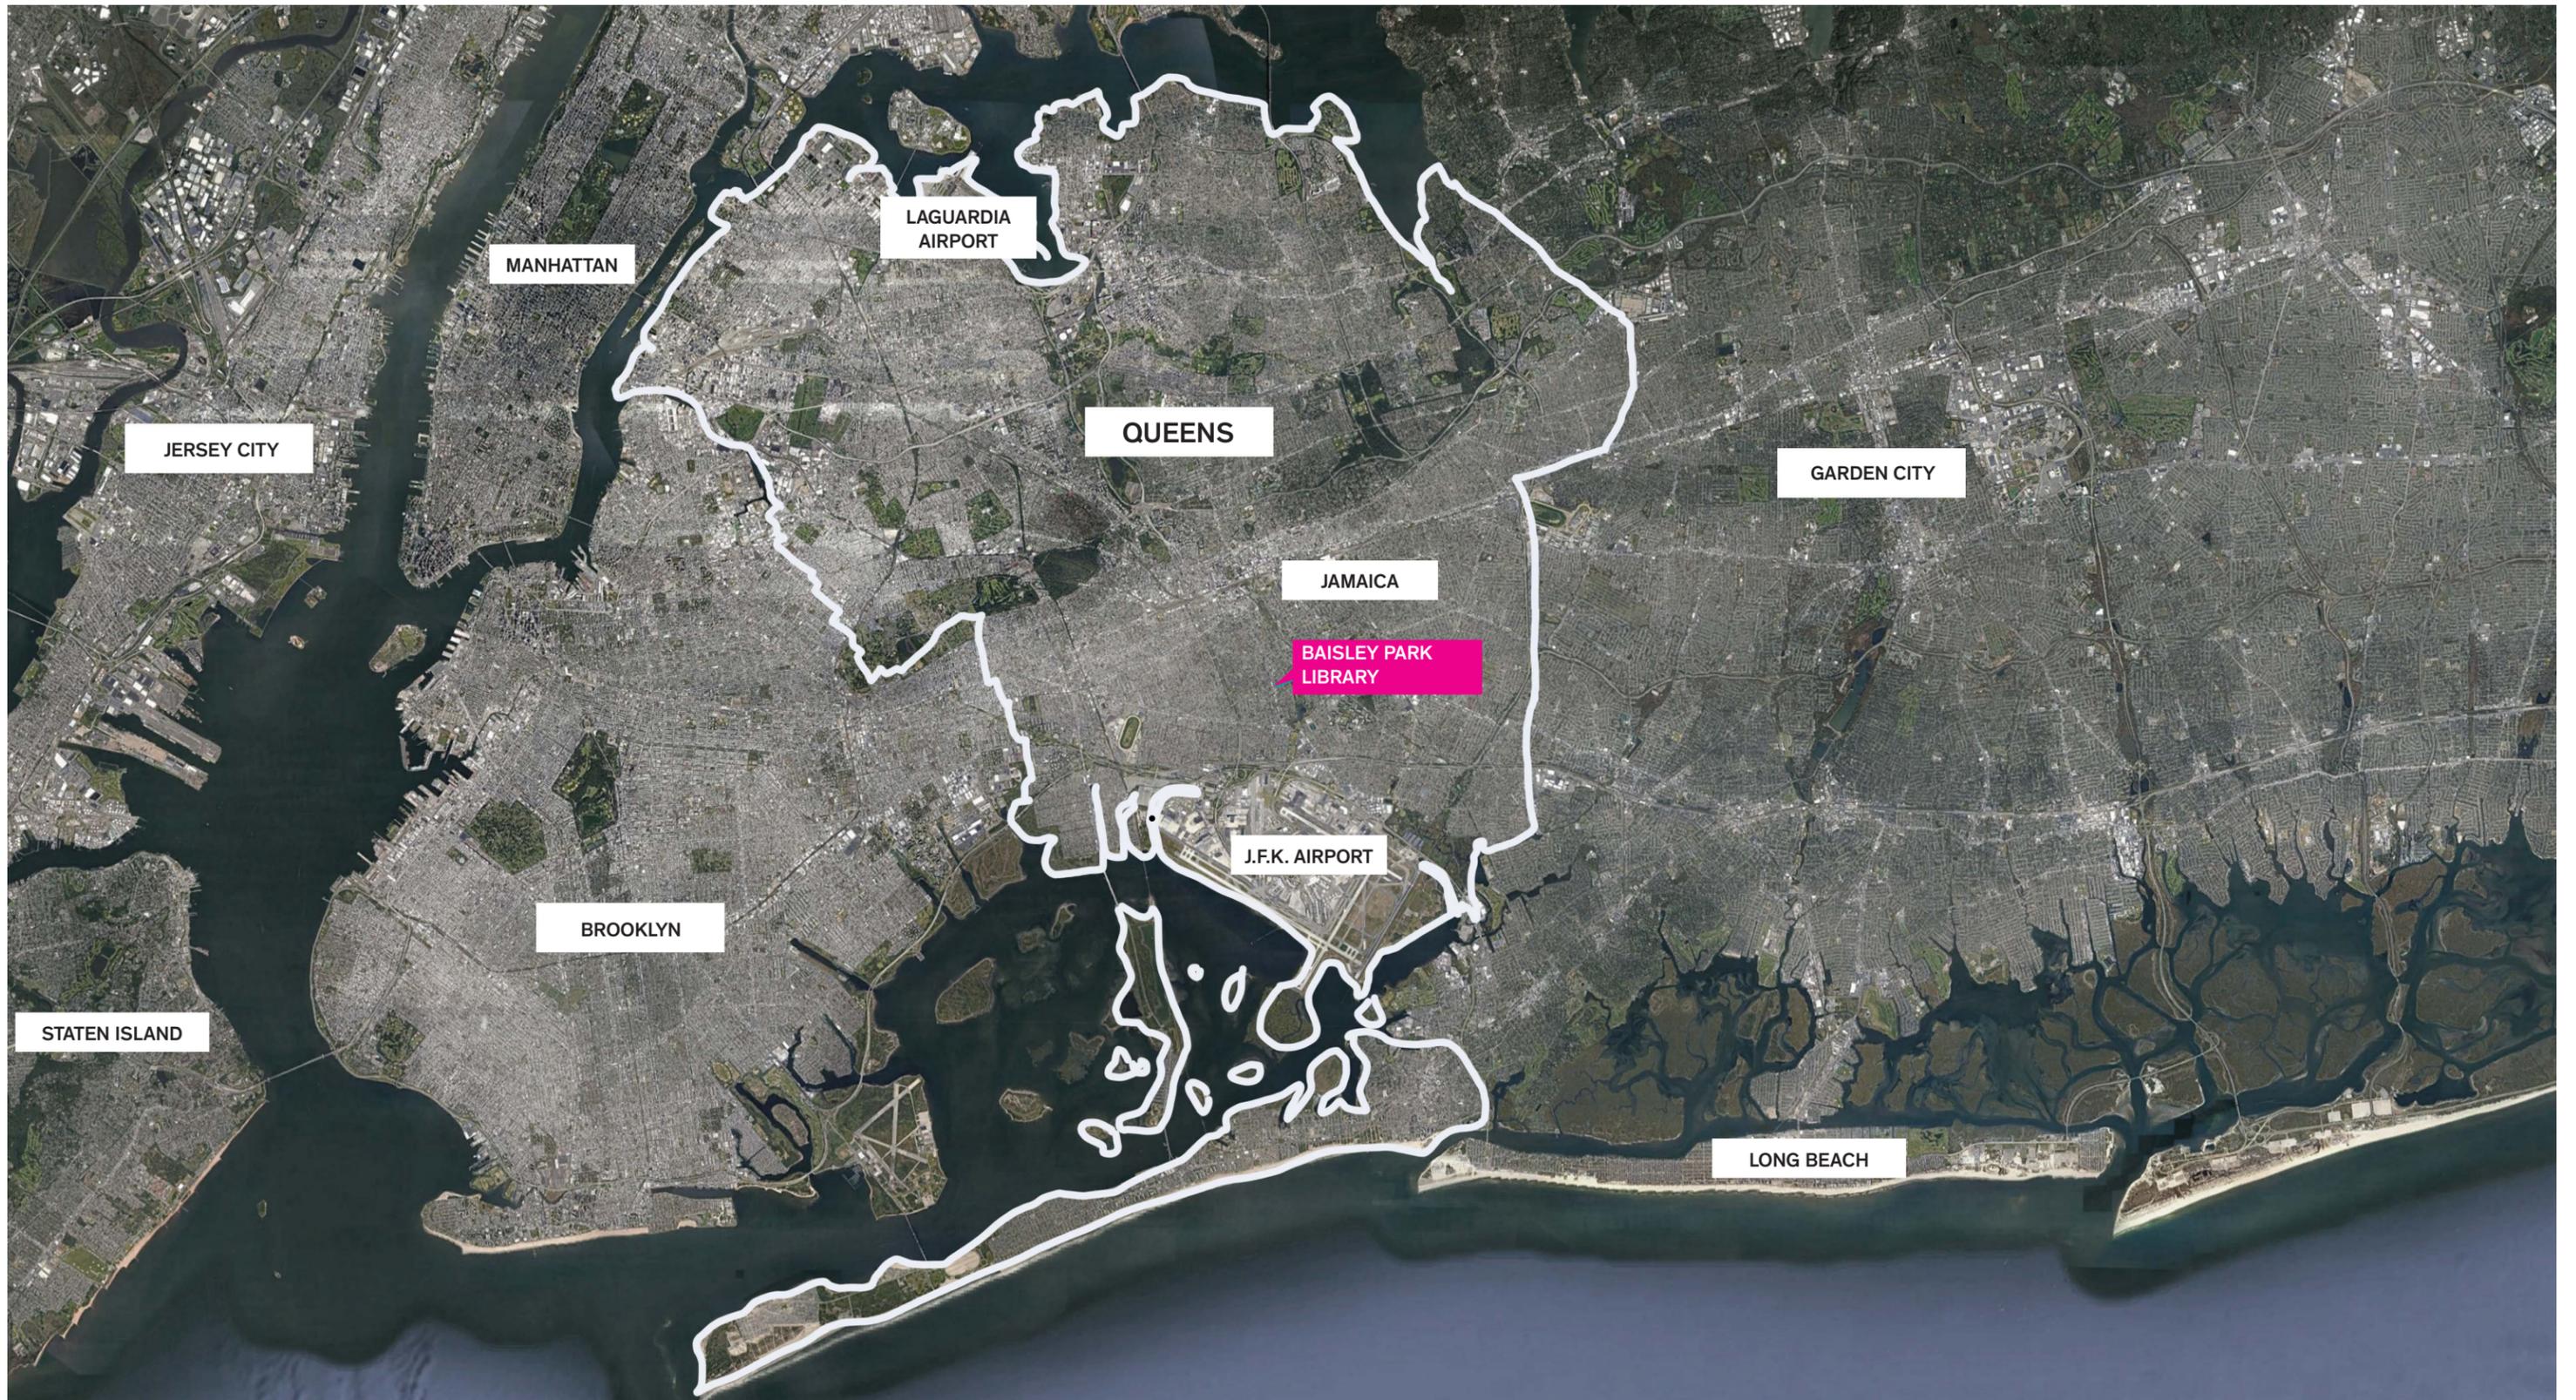

















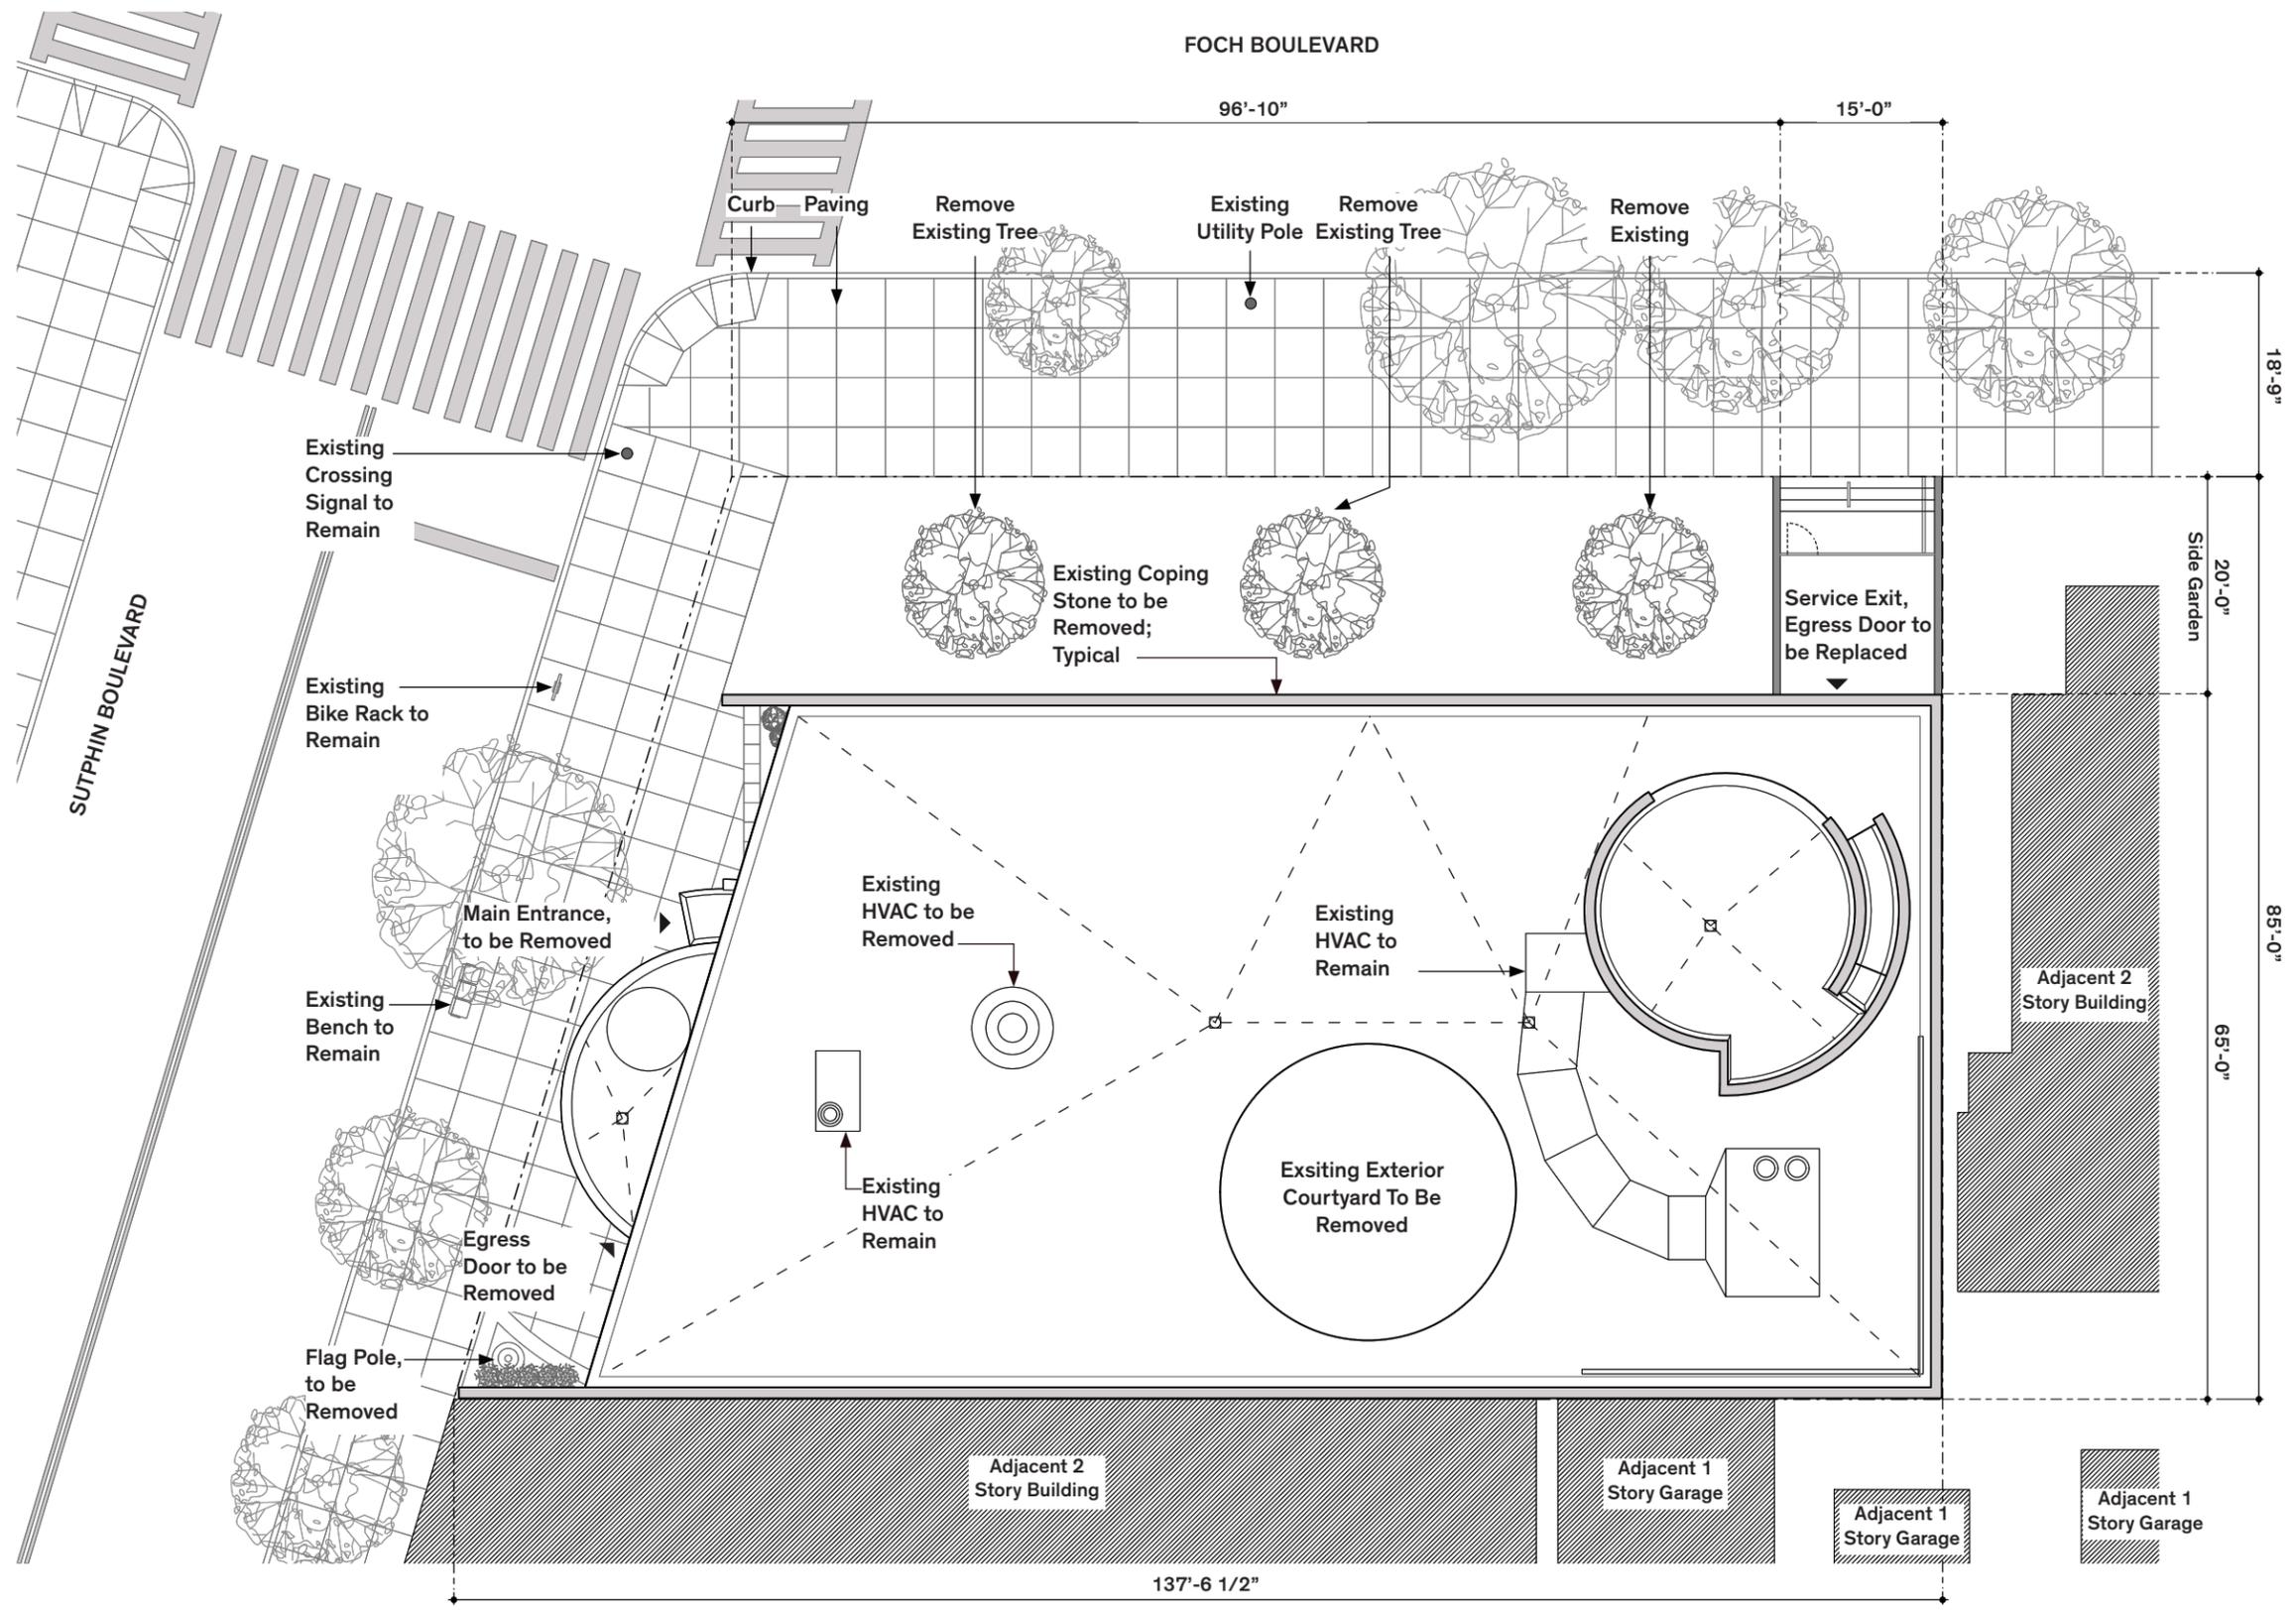


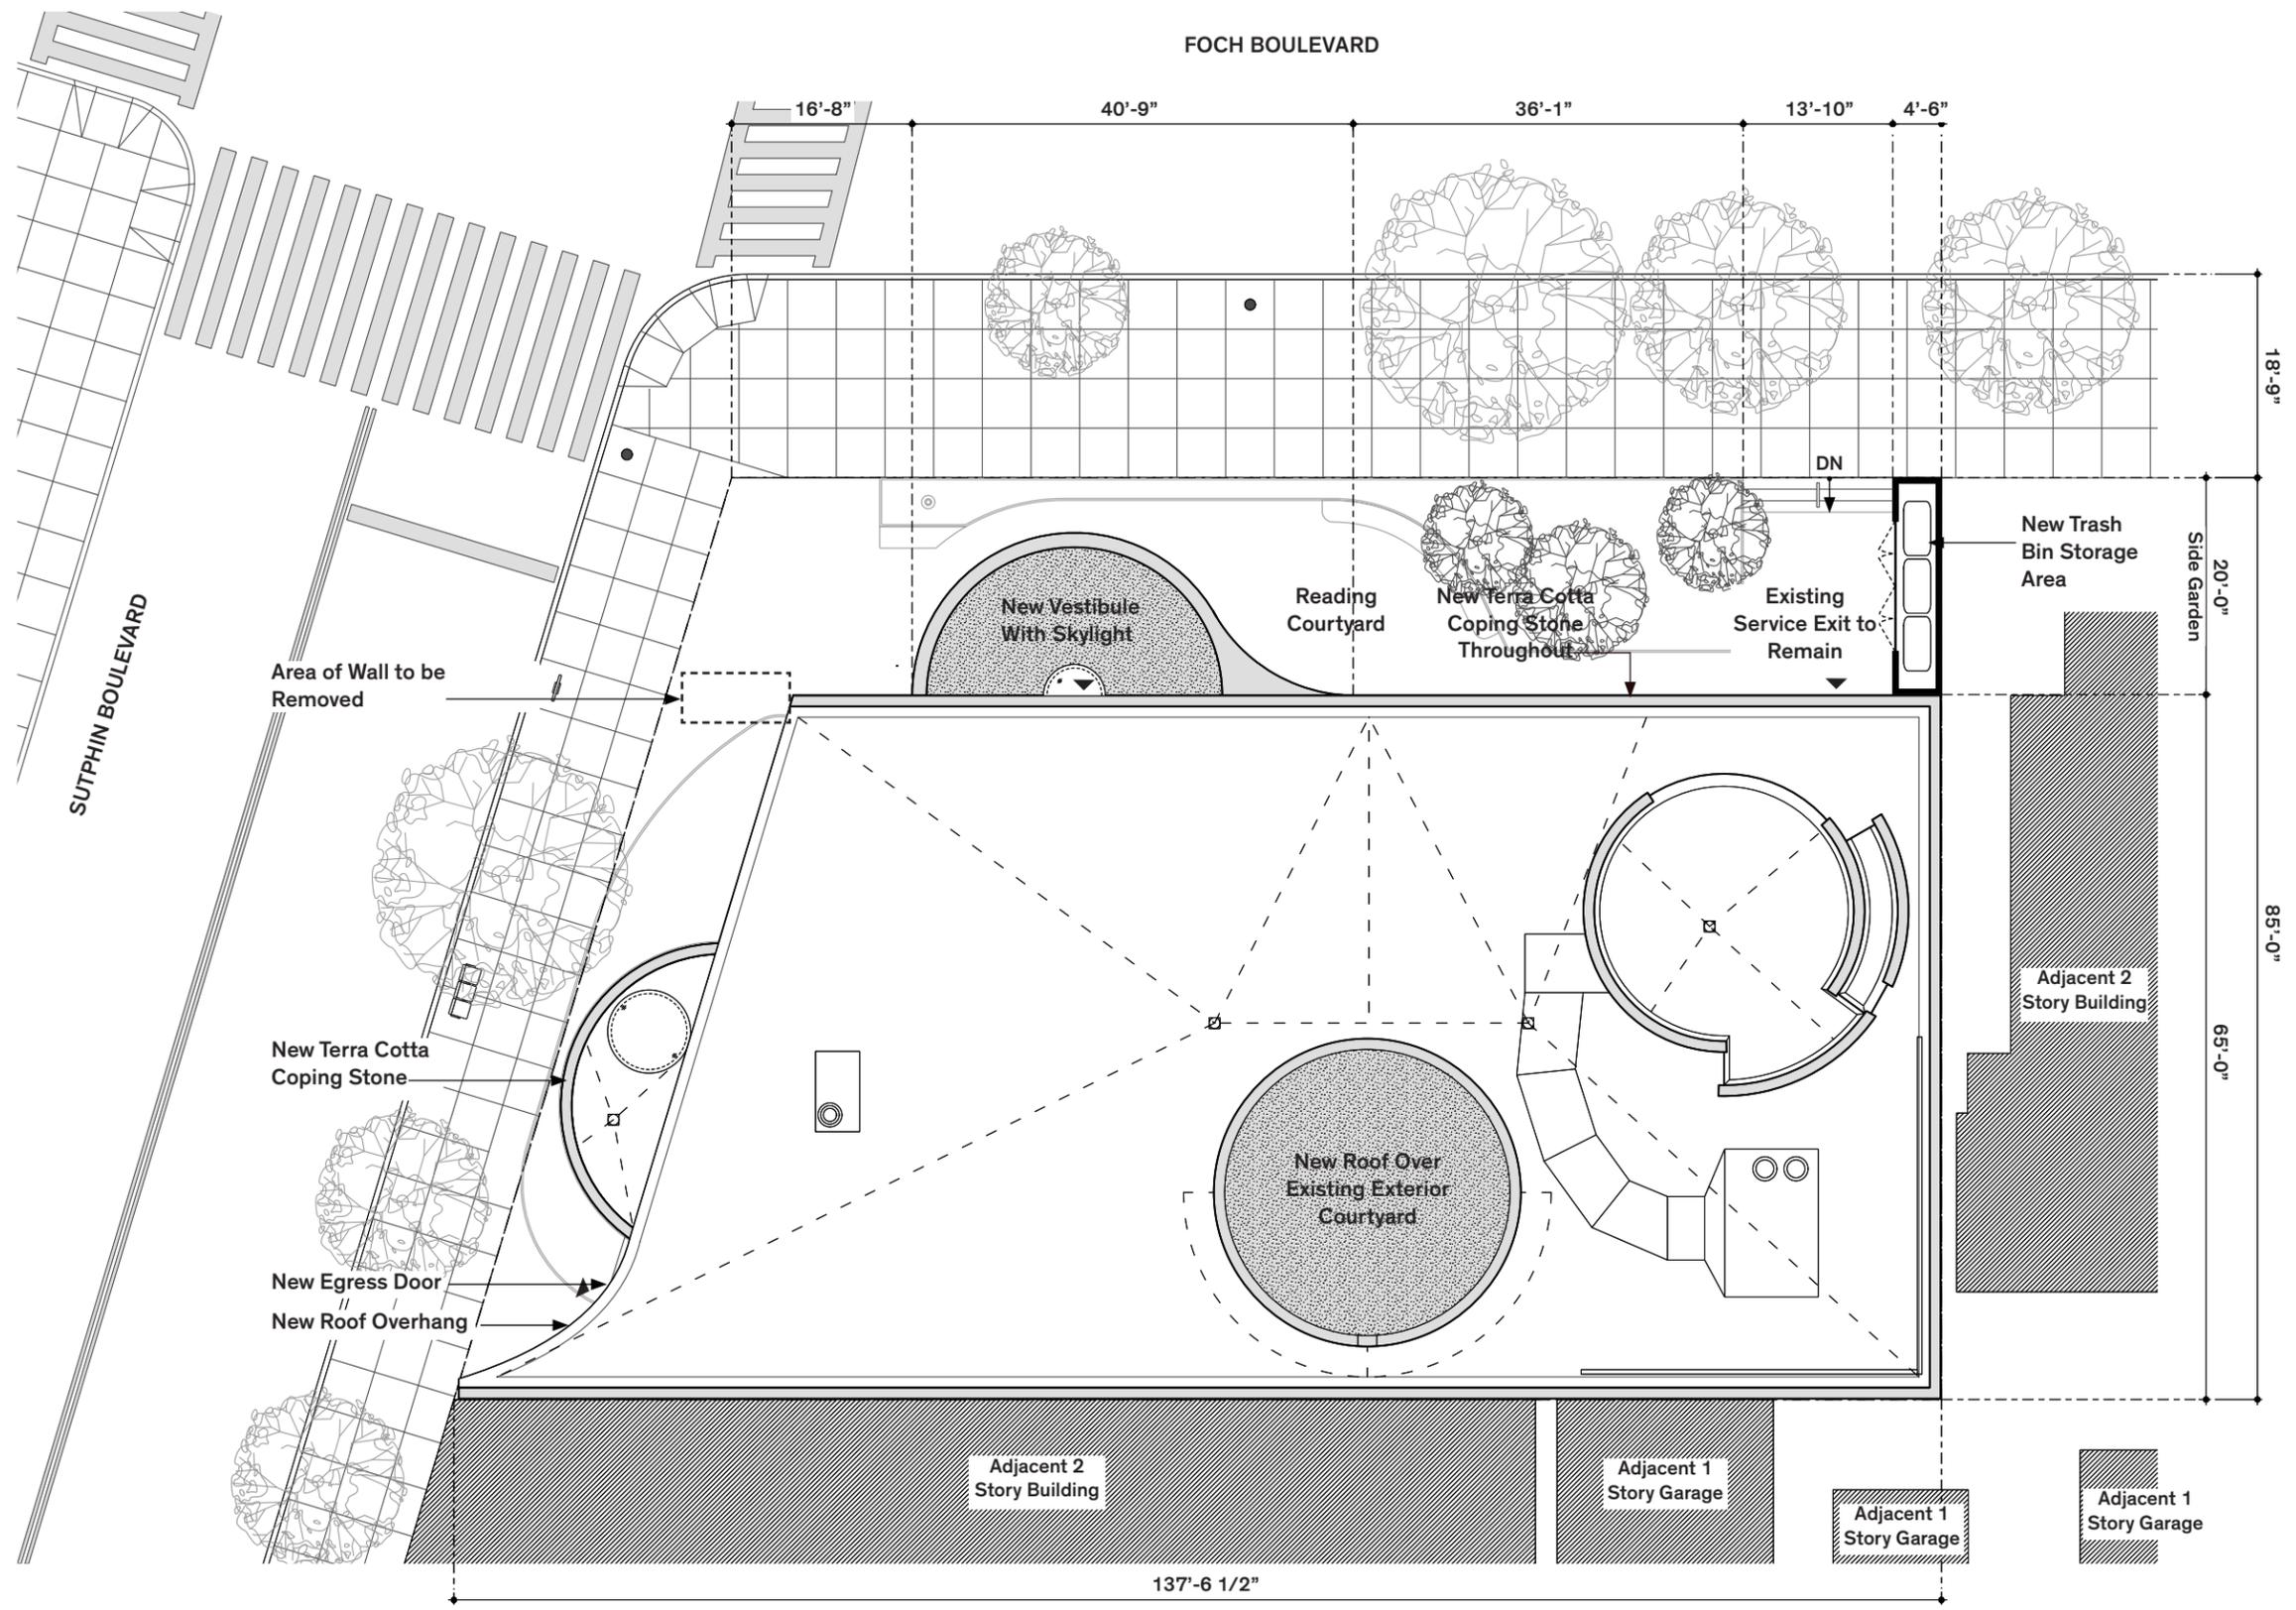


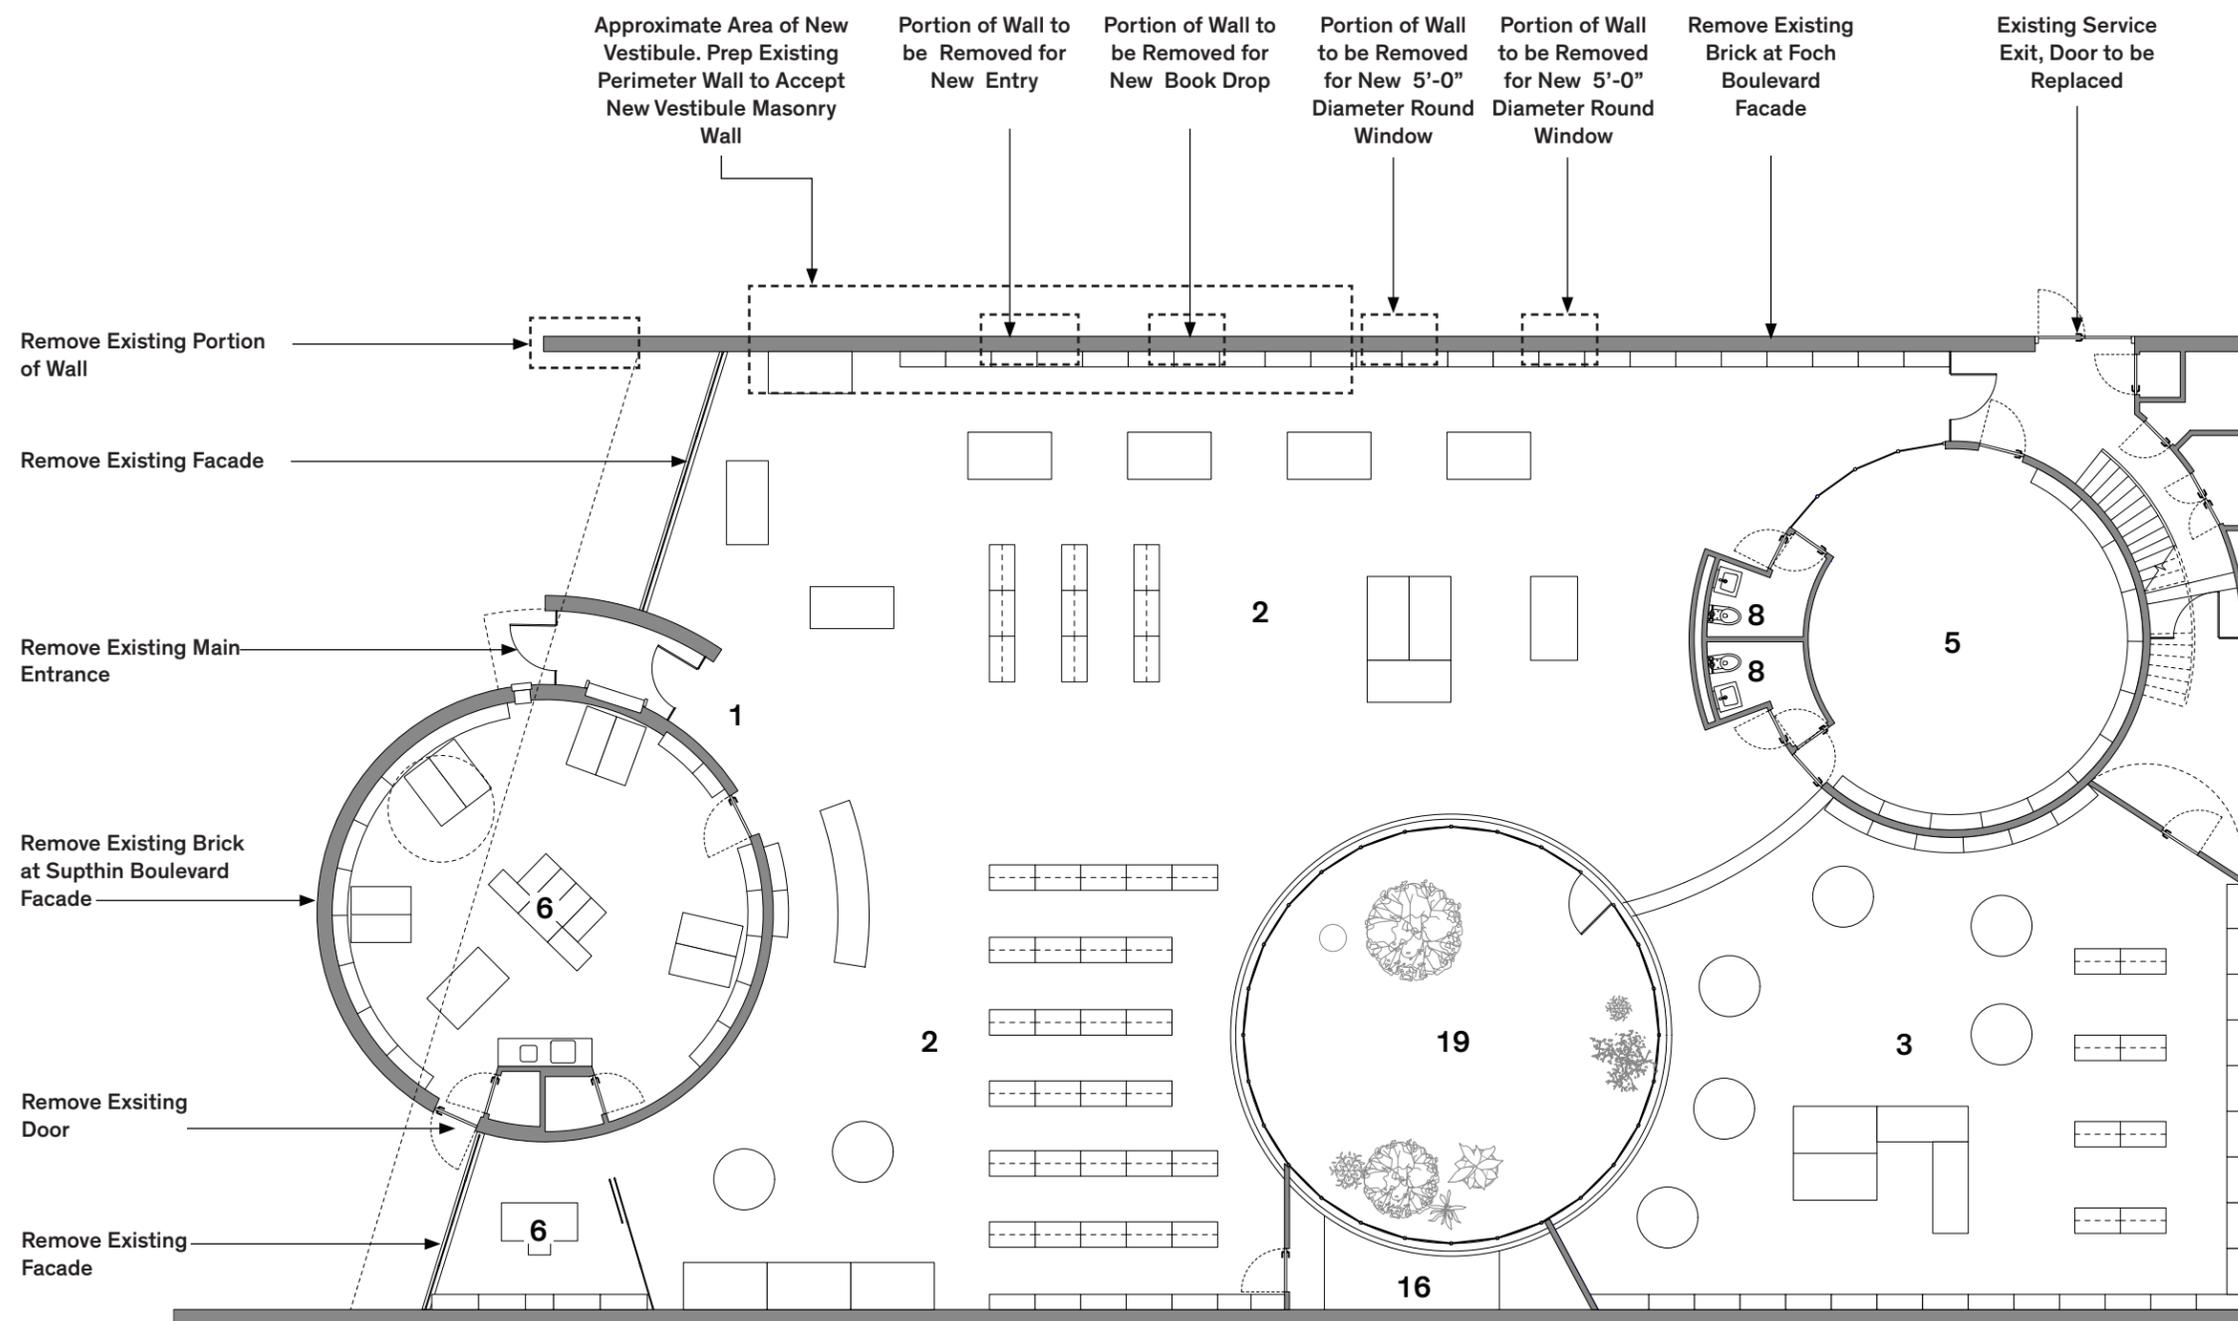


- Key:**
- 1 Entry
 - 2 Adult Area
 - 3 Children's Area
 - 5 Multi-Purpose Room
 - 6 Staff Room
 - 8 New Restrooms
 - 10 Janitor's Closet
 - 16 Storage
 - 19 Courtyard

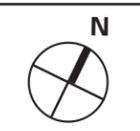

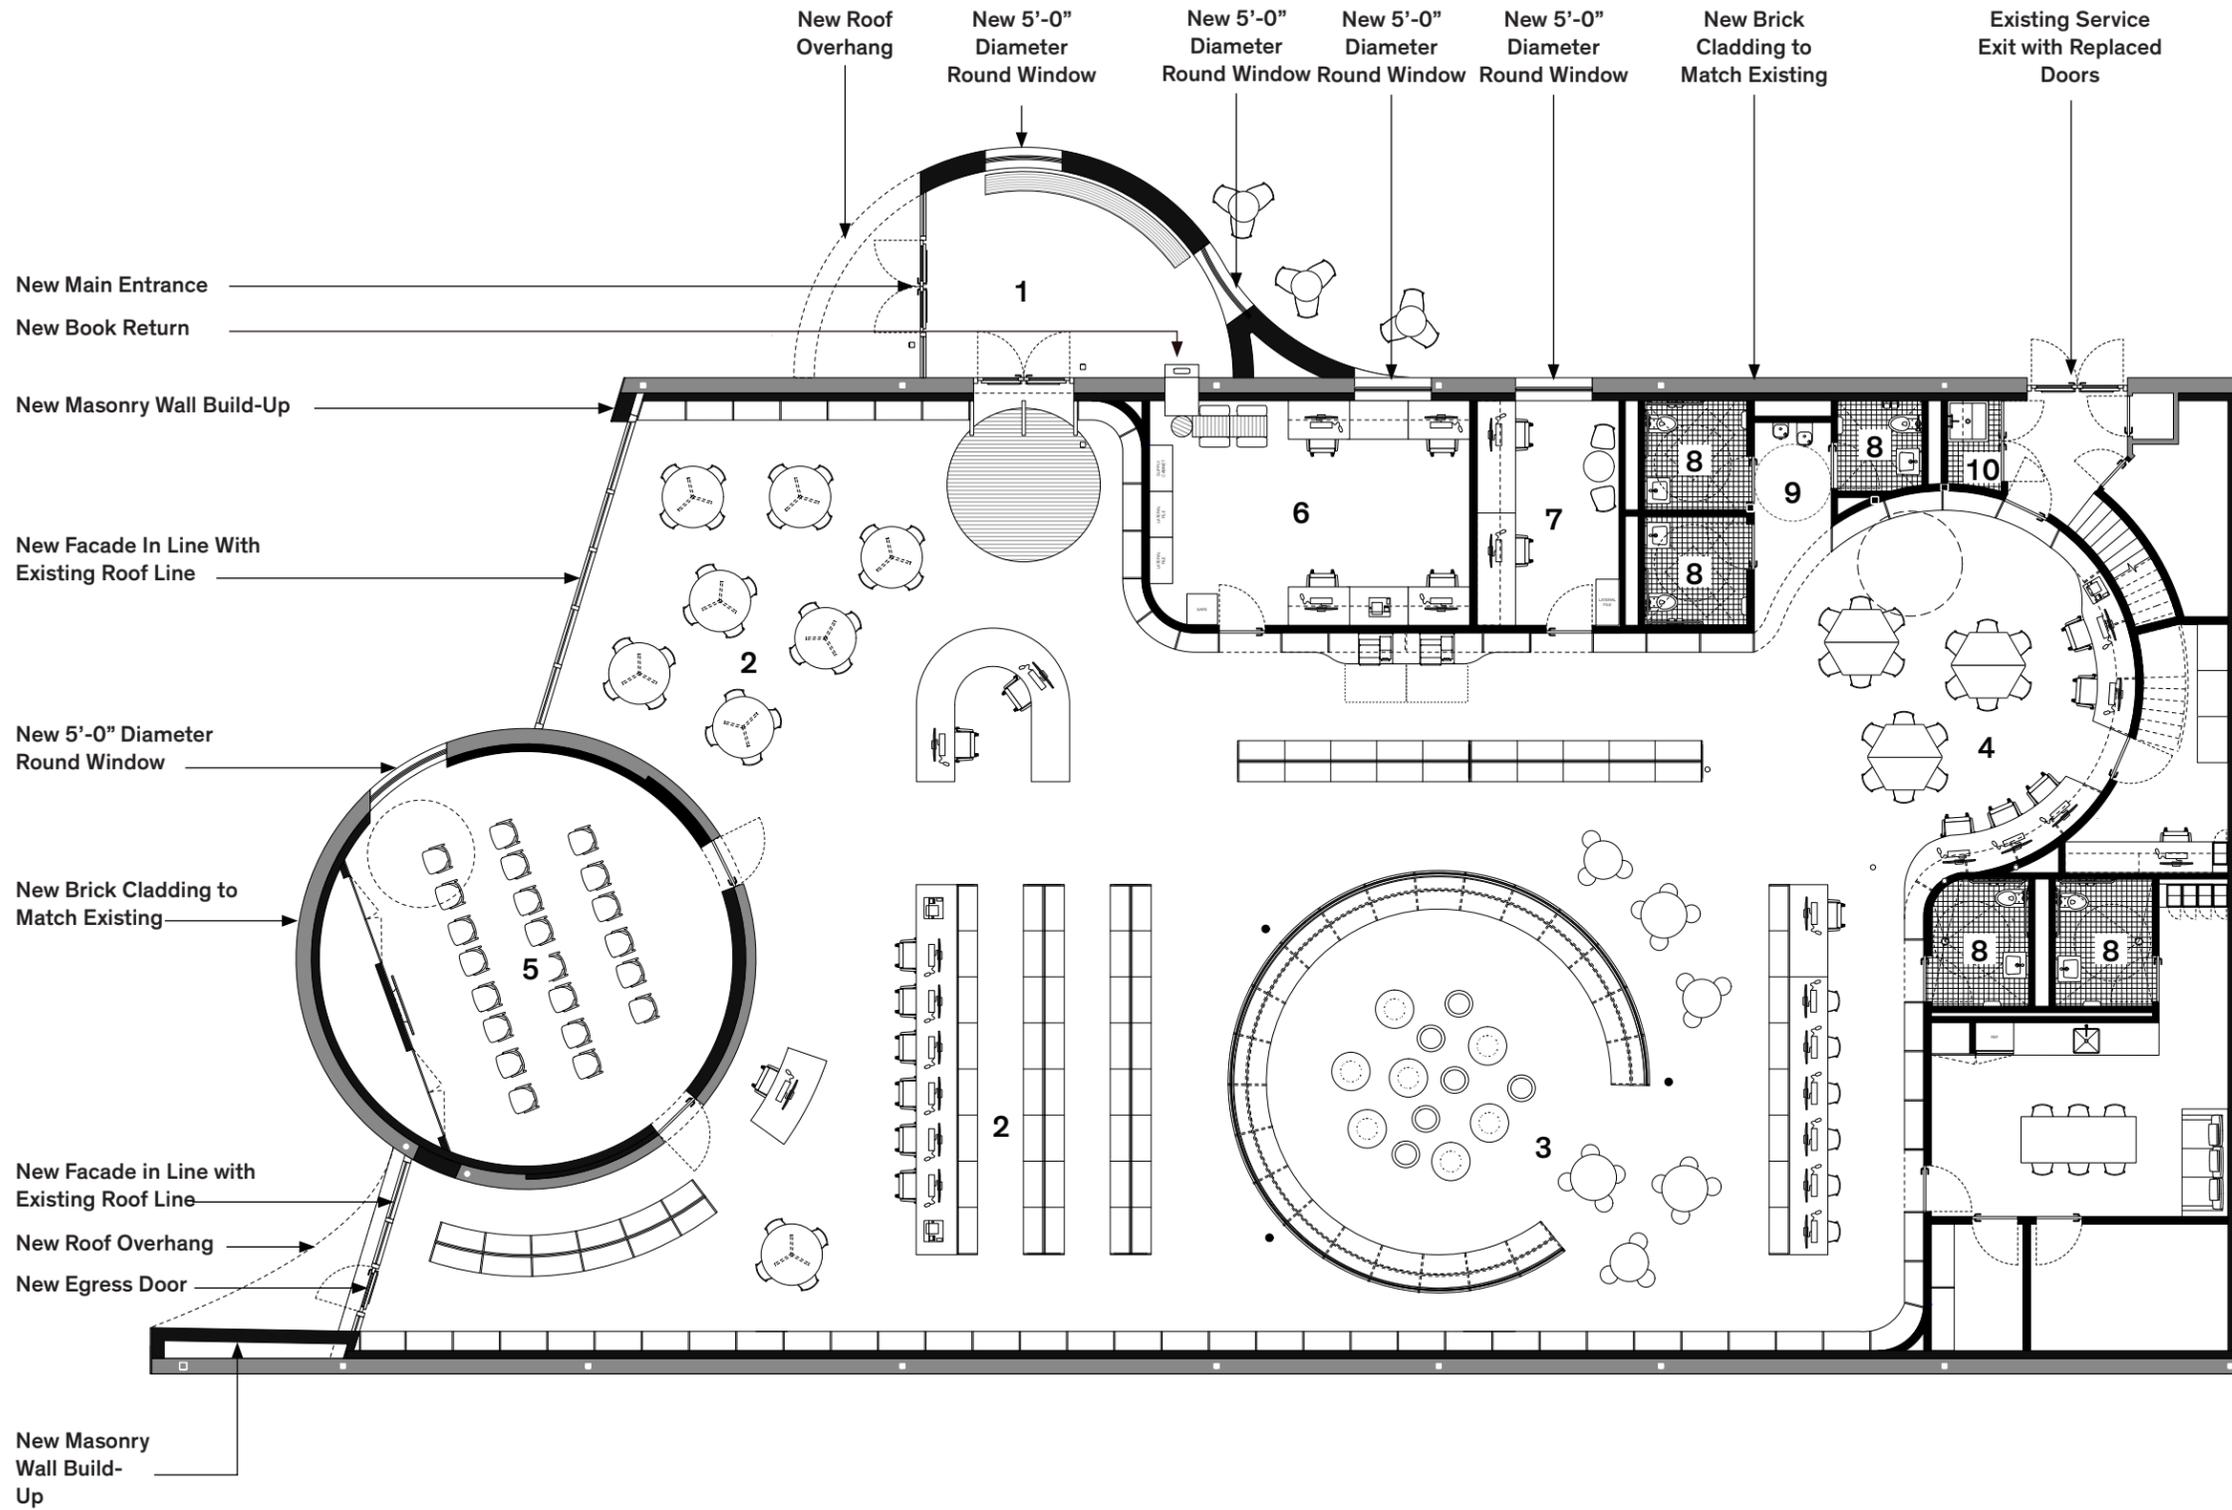

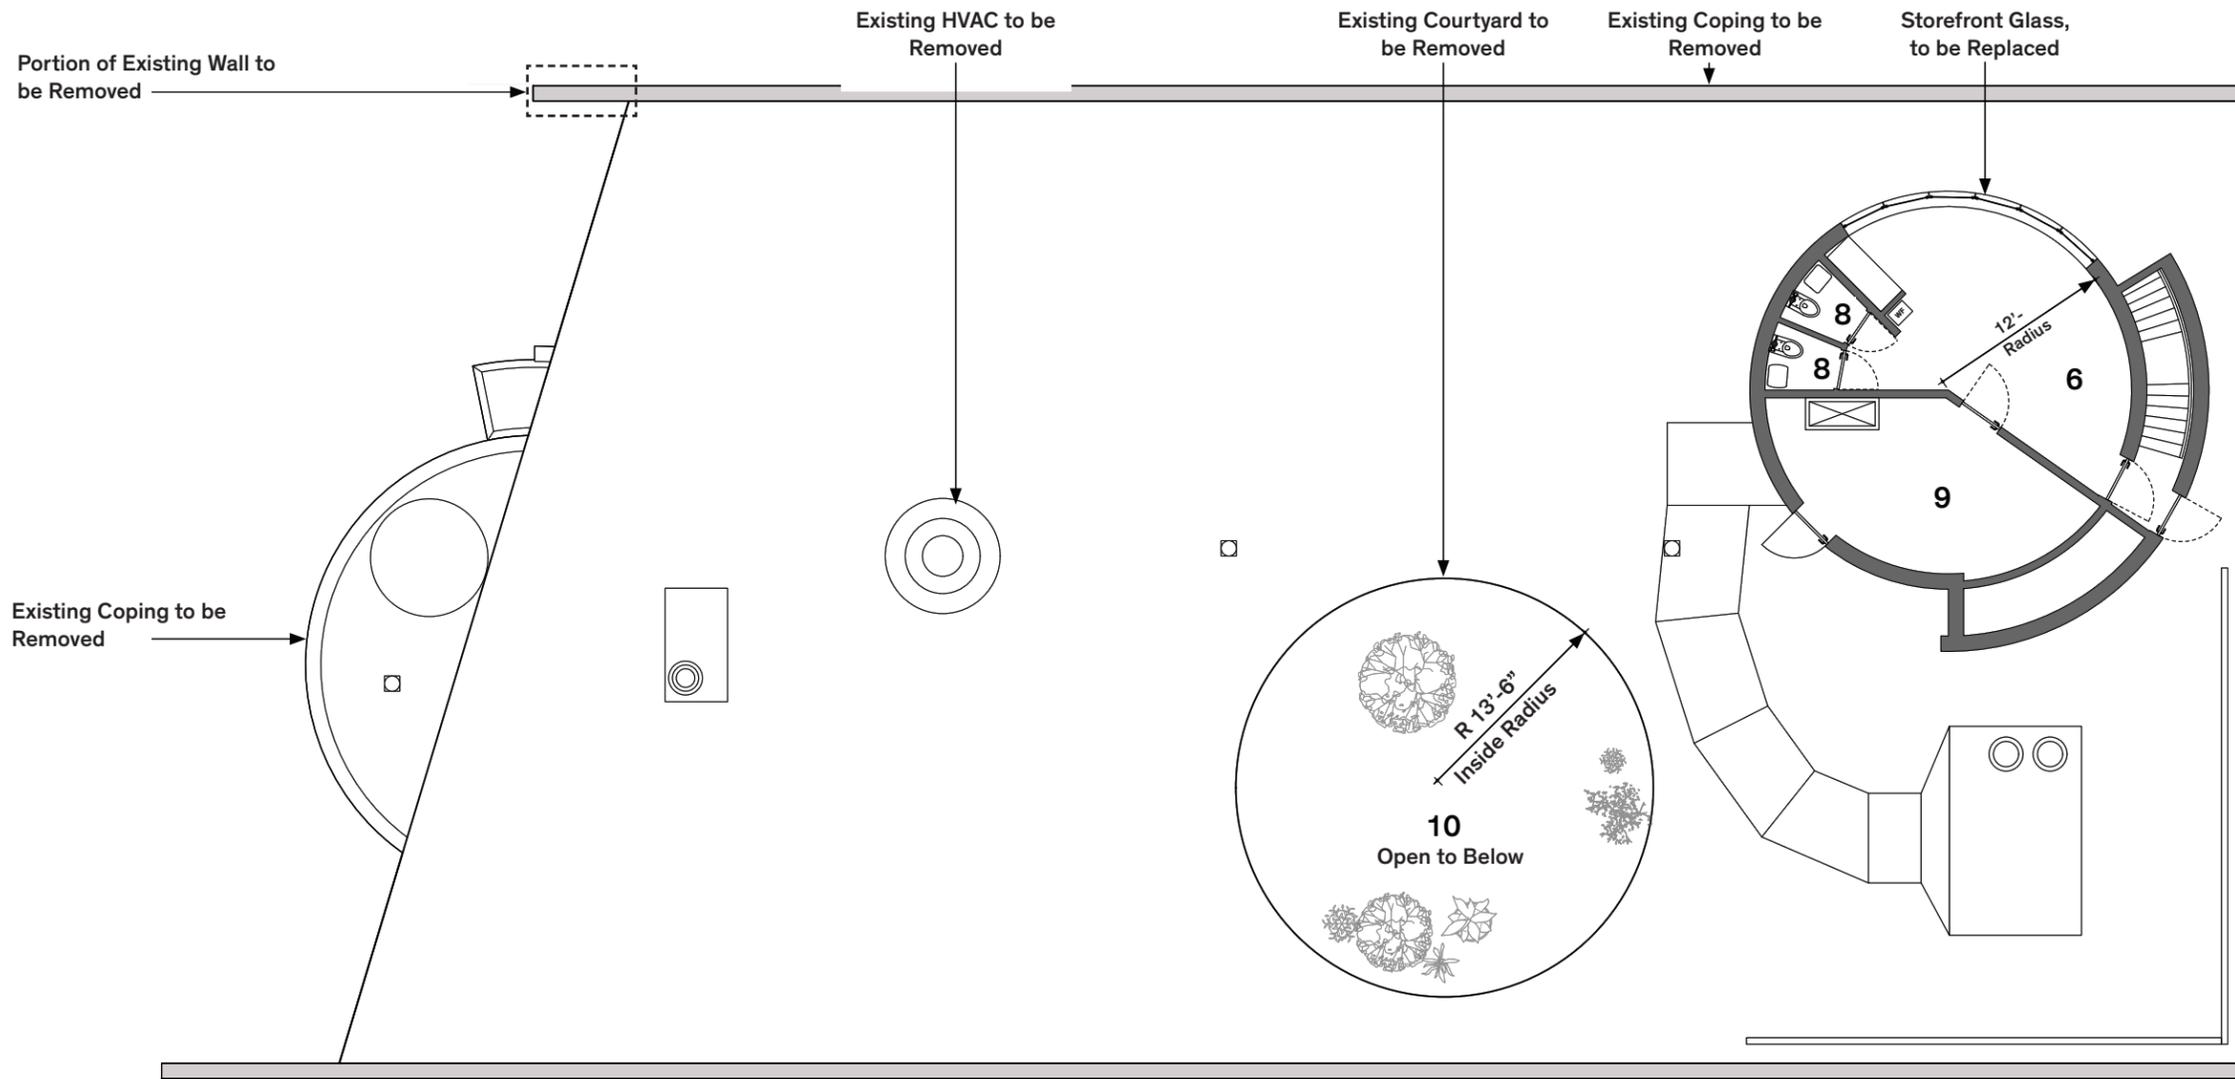


- Key:**
- 6 Staff Room
 - 8 Restrooms
 - 9 Building Systems
 - 10 Courtyard

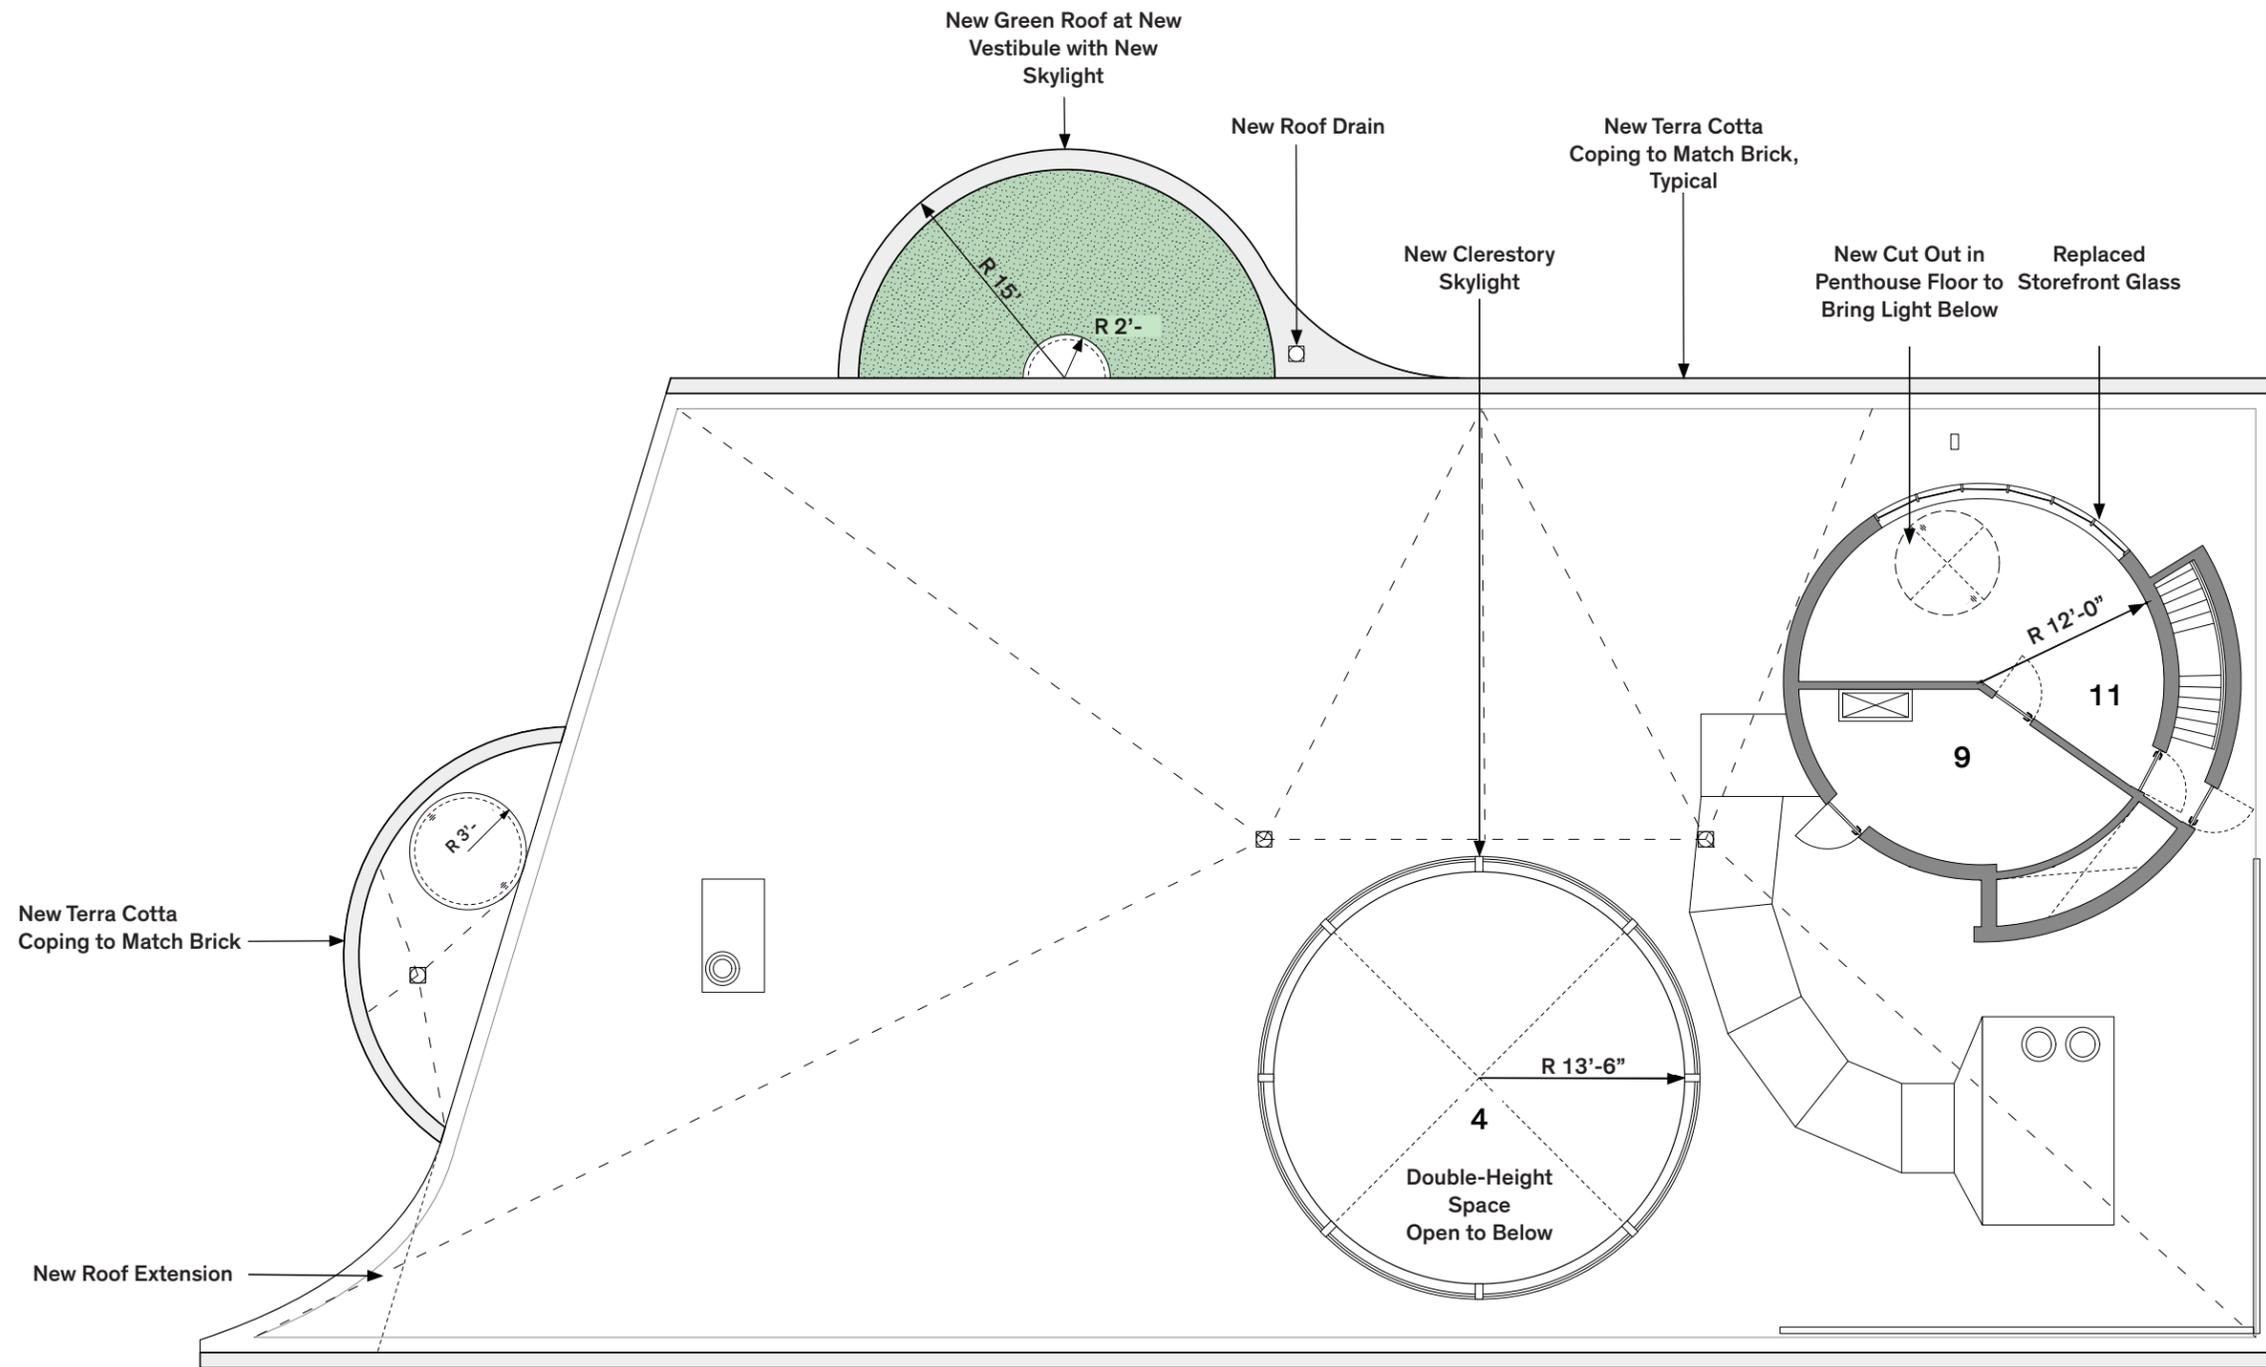


- Key:**
- 4 Children's Area – Below
 - 9 Building Systems
 - 11 Storage




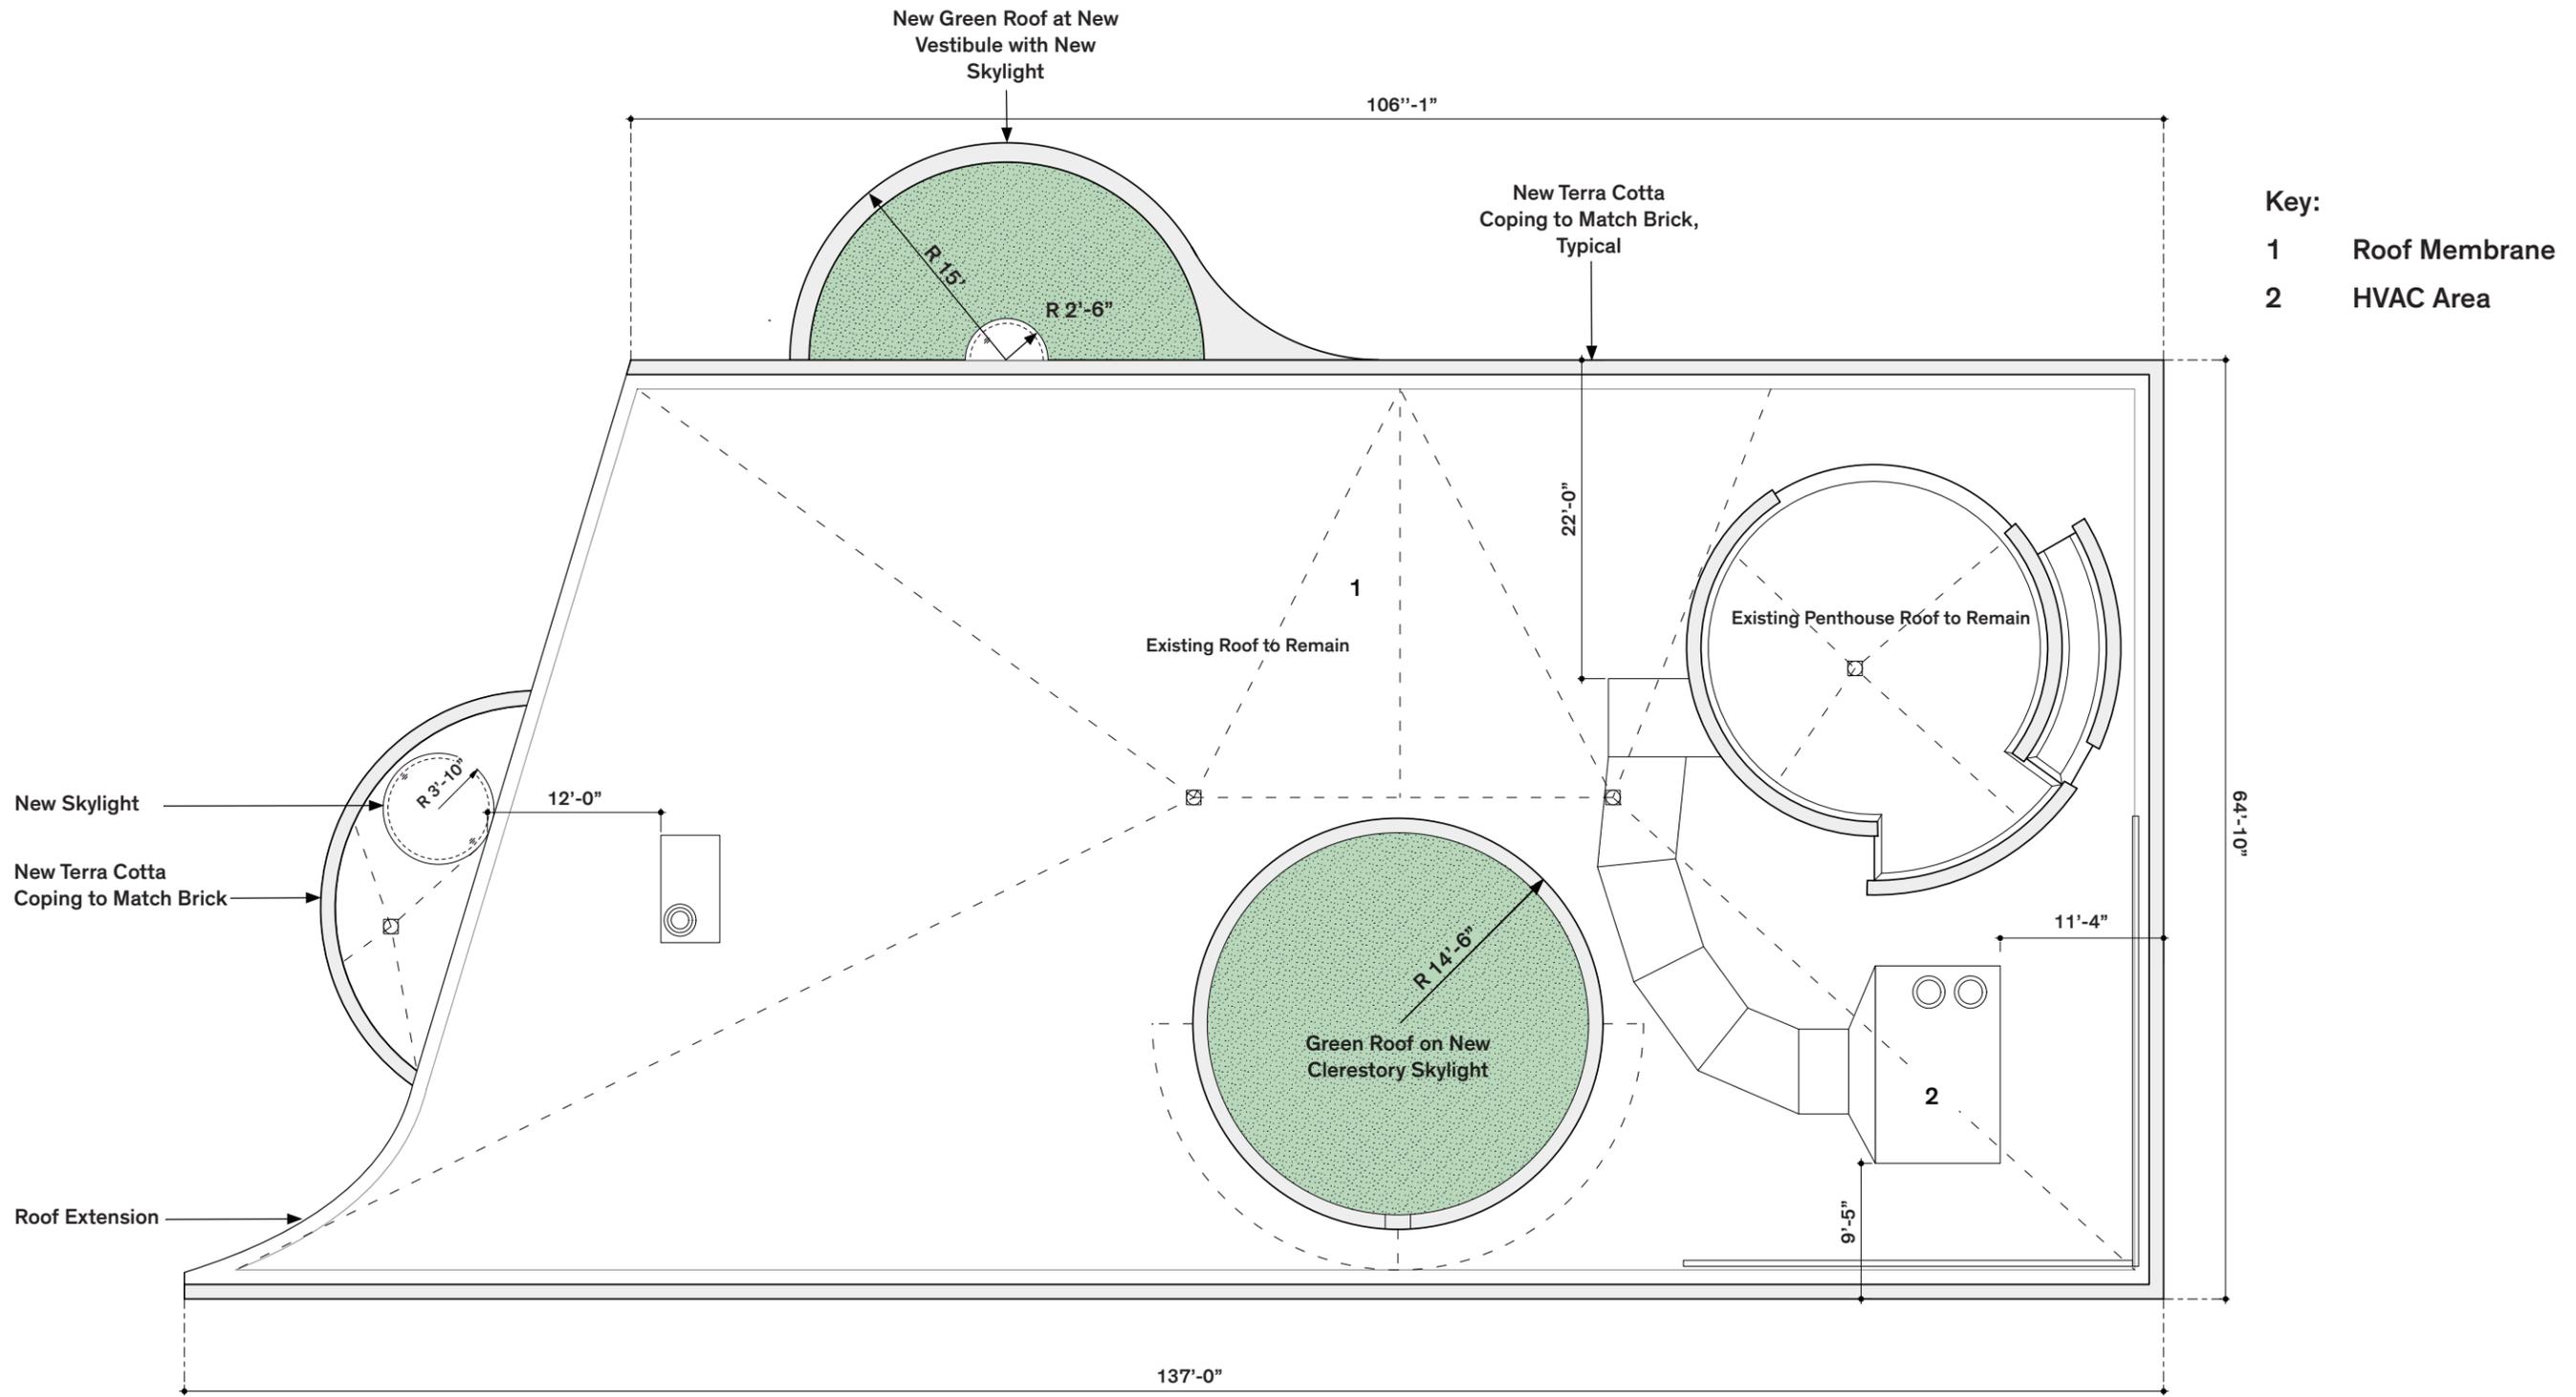


Key:
 1 Roof Membrane
 2 HVAC Area



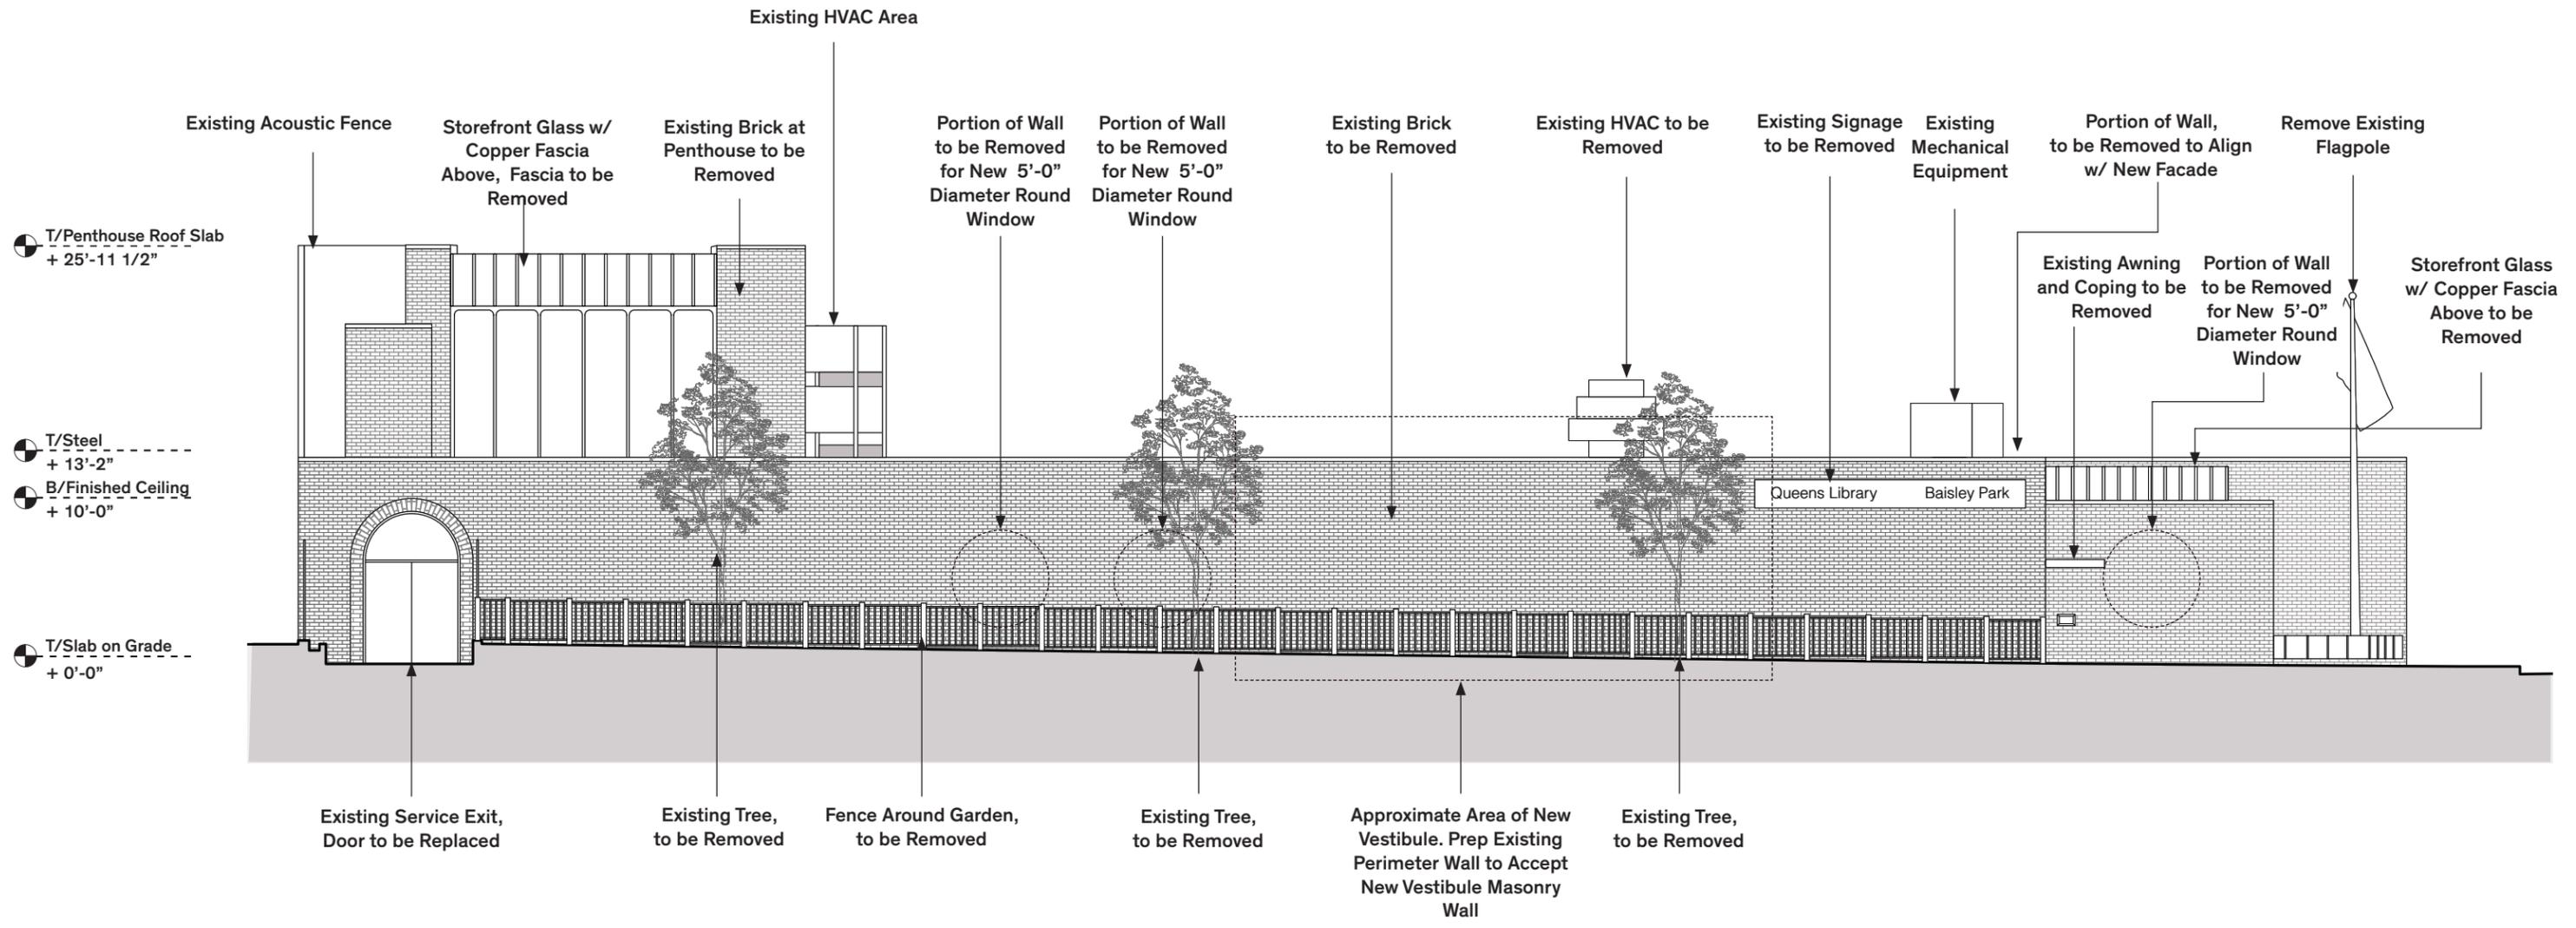

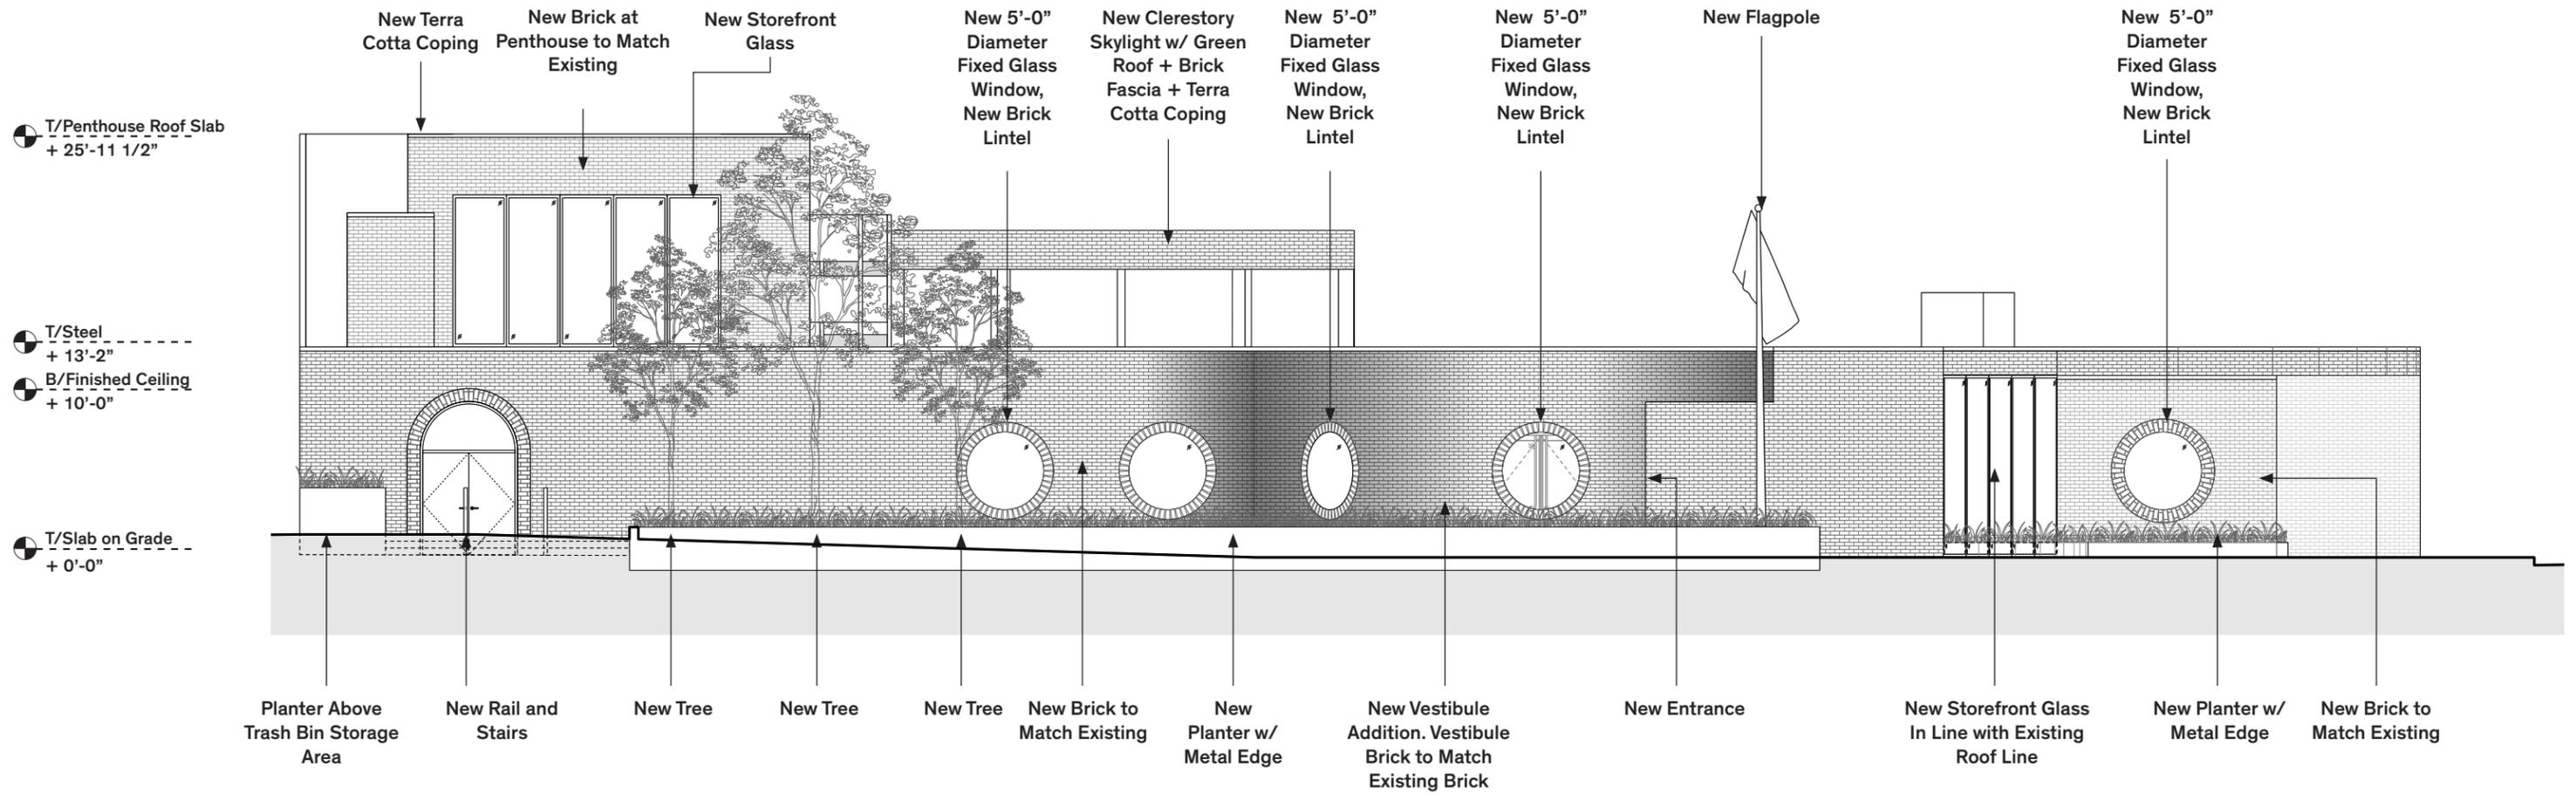

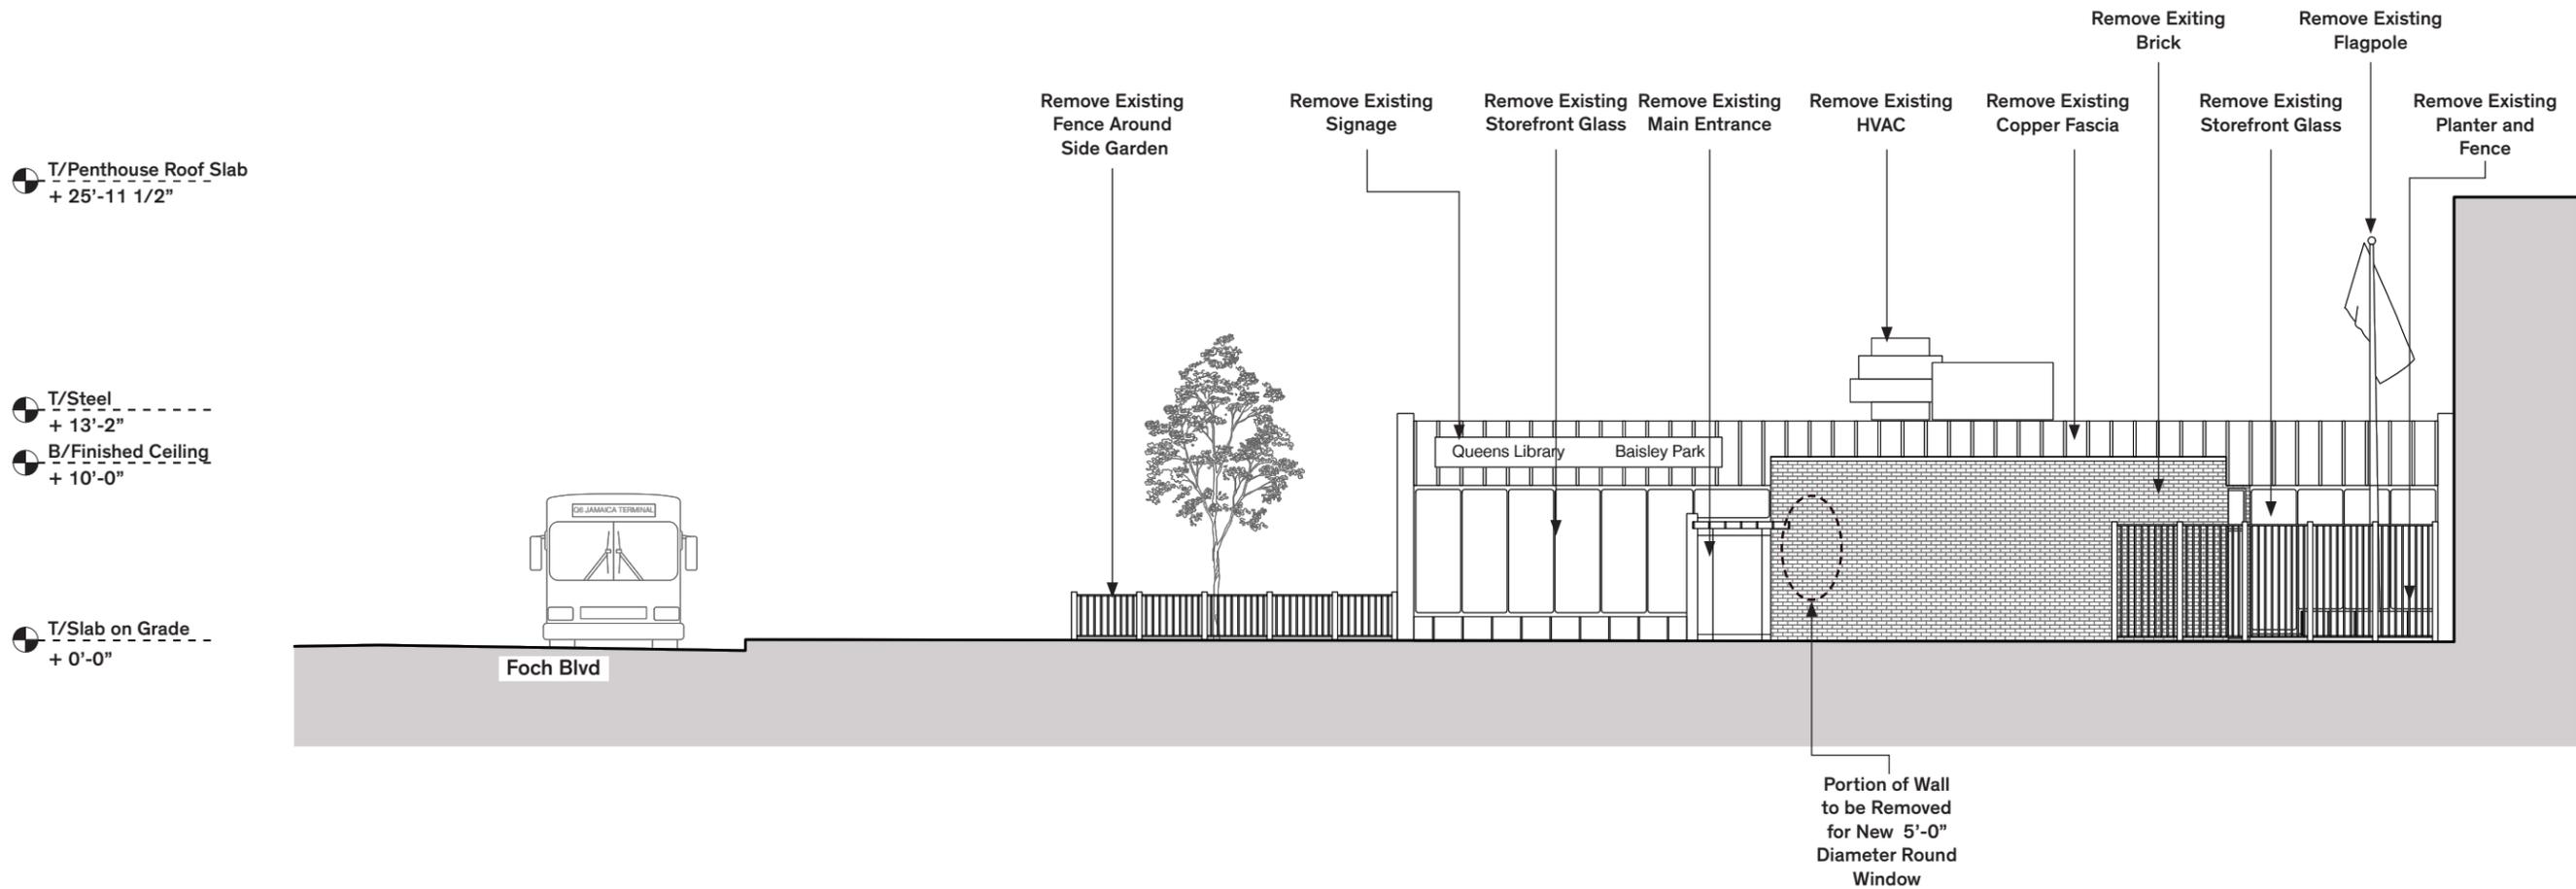



T/Penthouse Roof Slab
+ 25'-11 1/2"


T/Steel
+ 13'-2"



B/Finished Ceiling
+ 10'-0"



T/Slab on Grade
+ 0'-0"


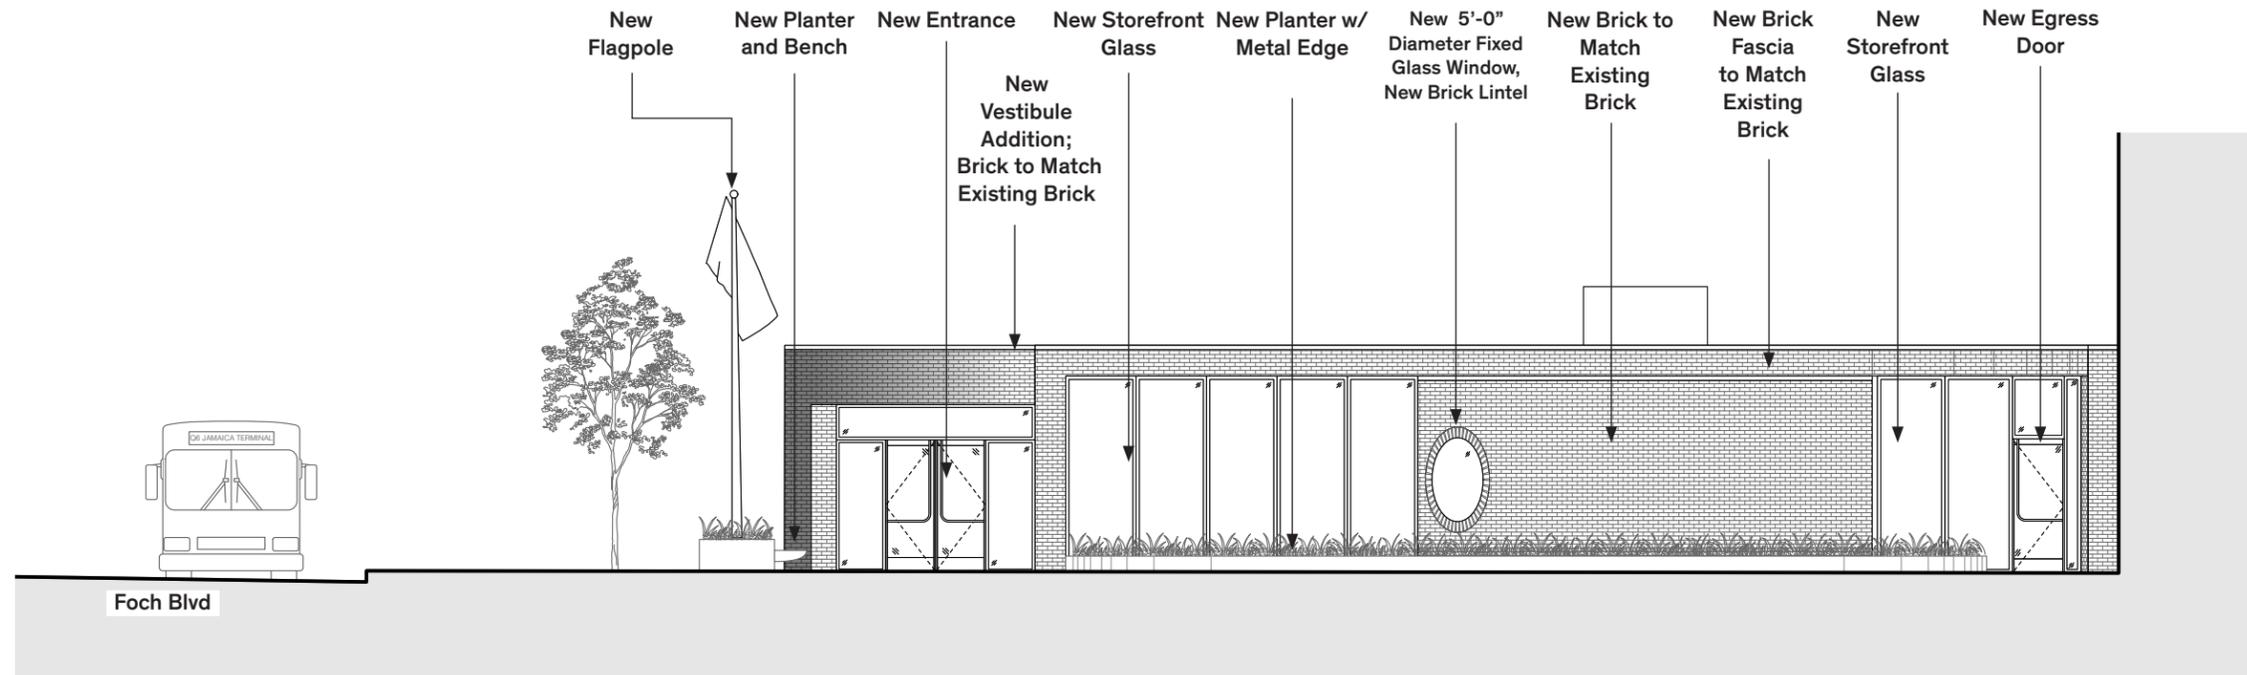



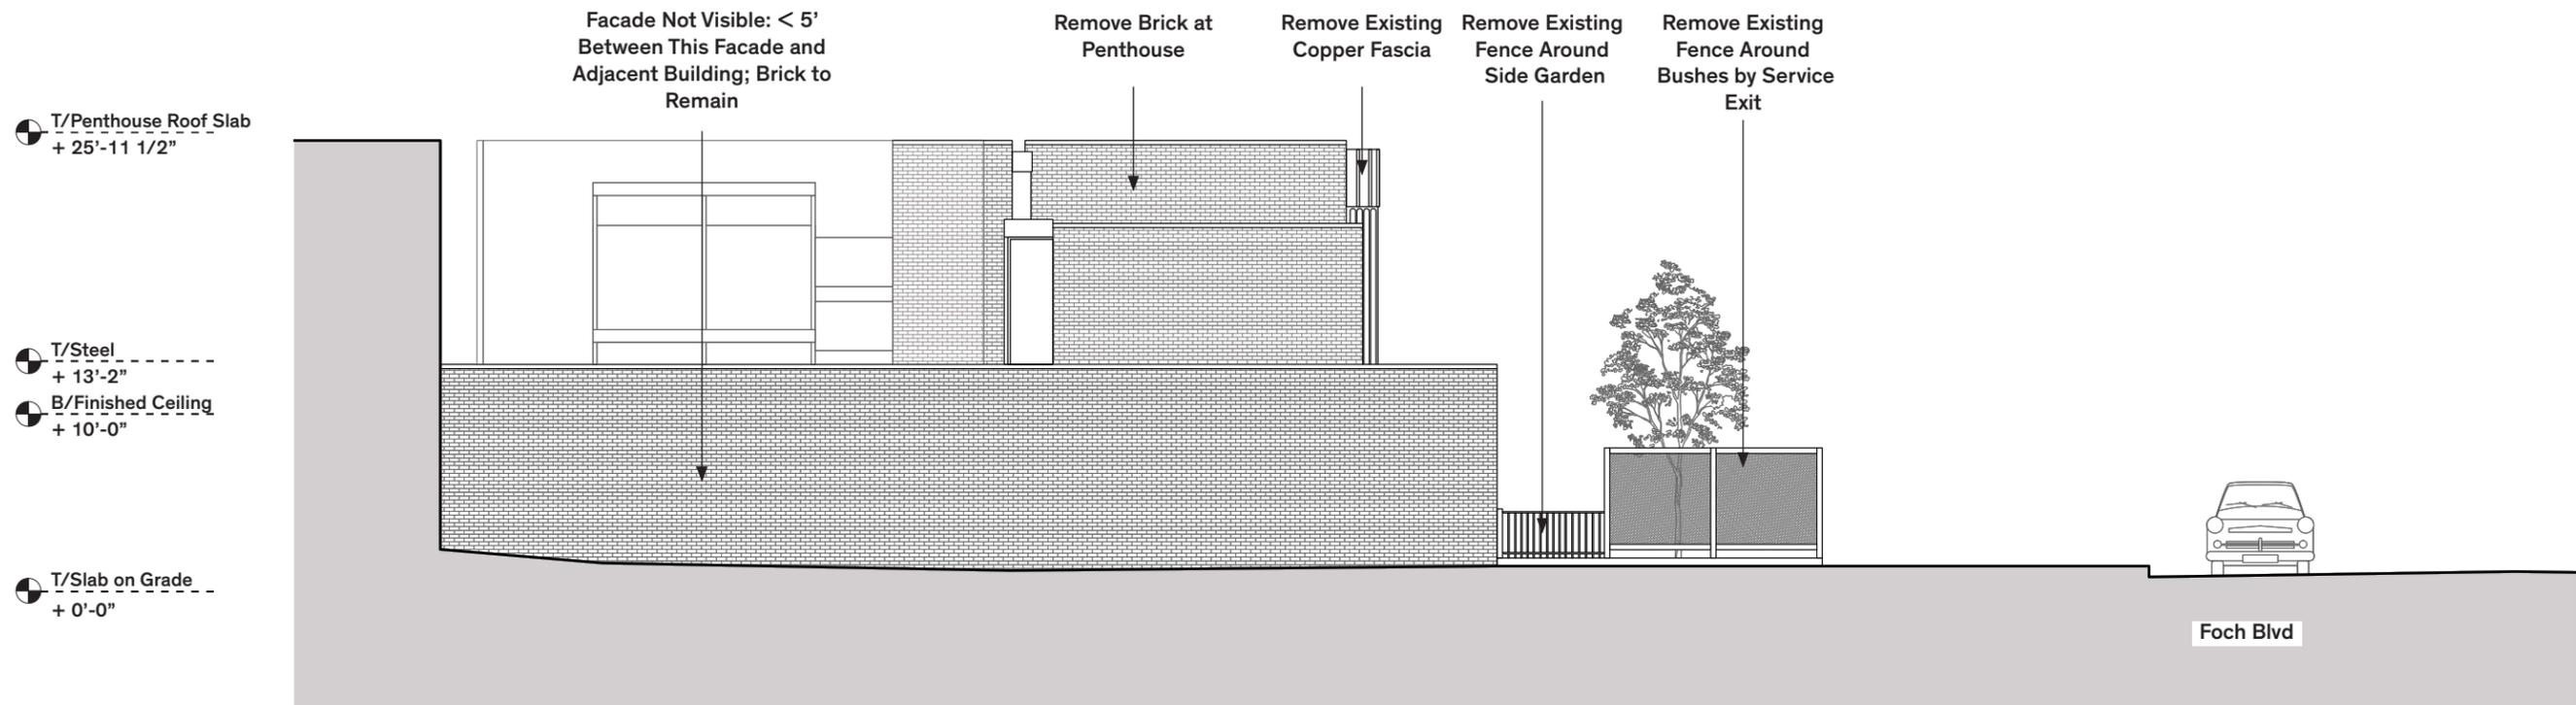



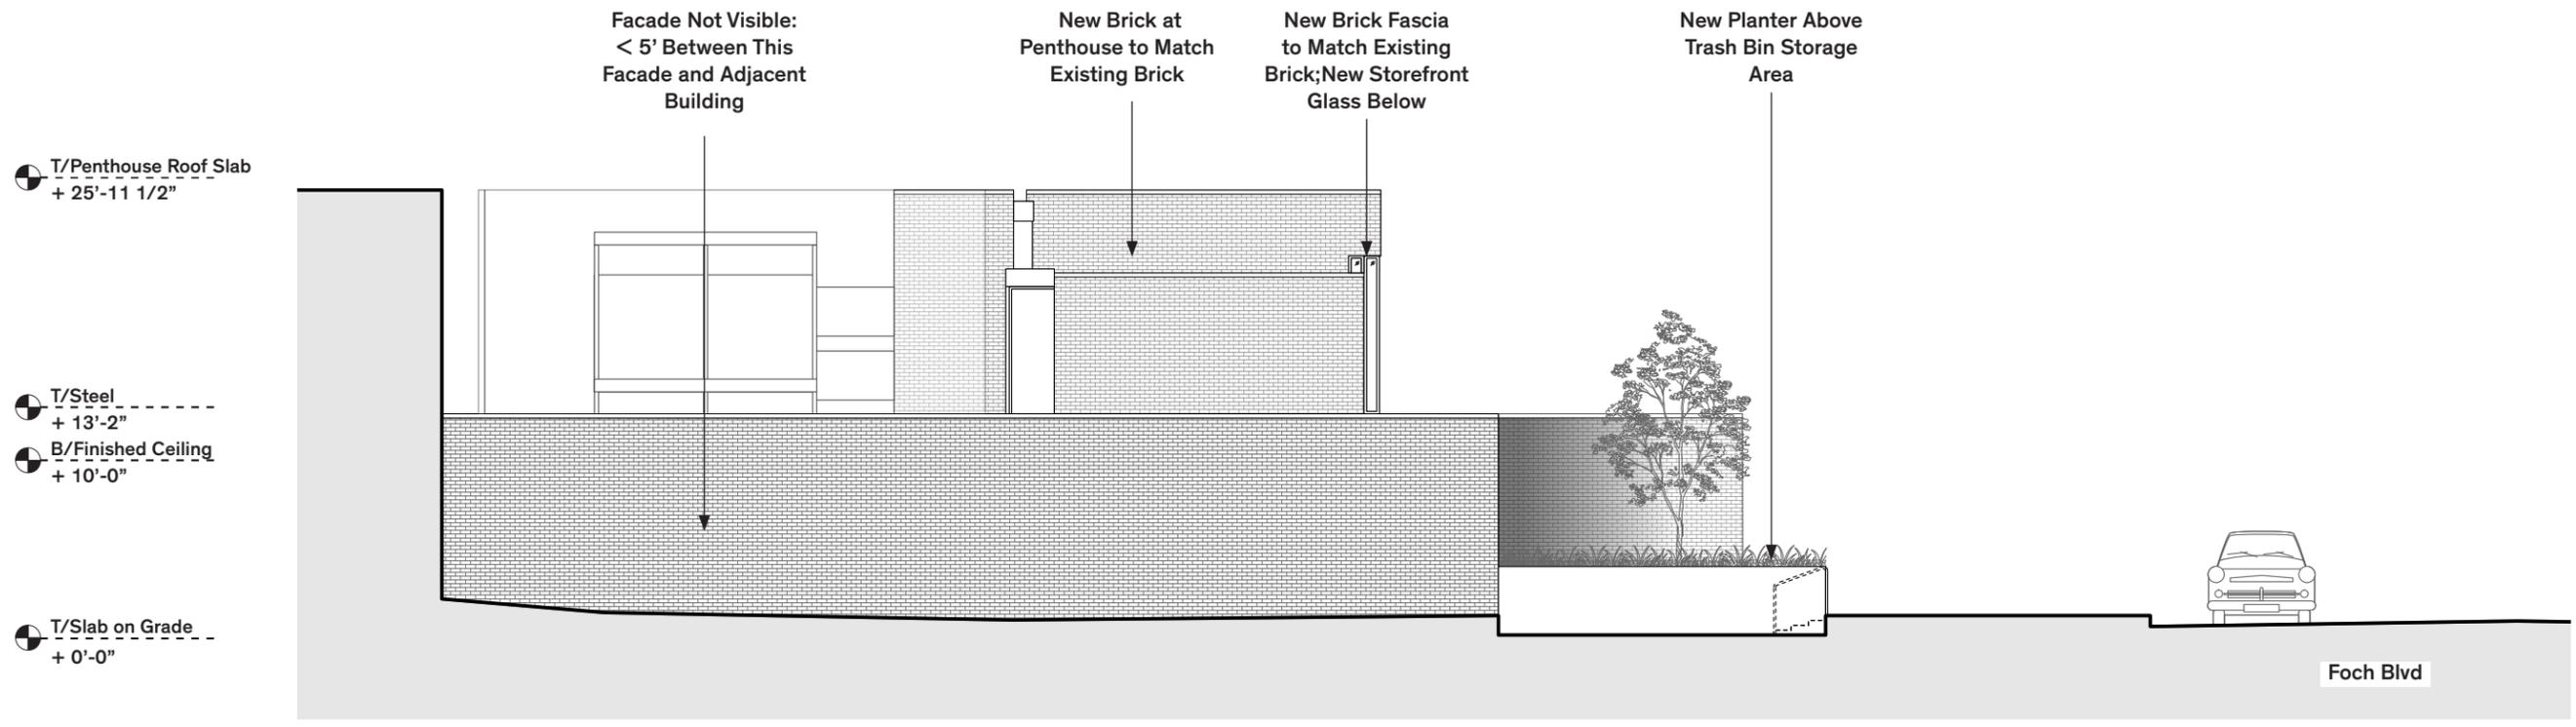


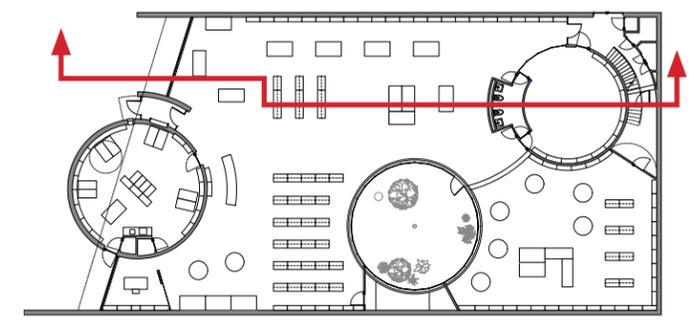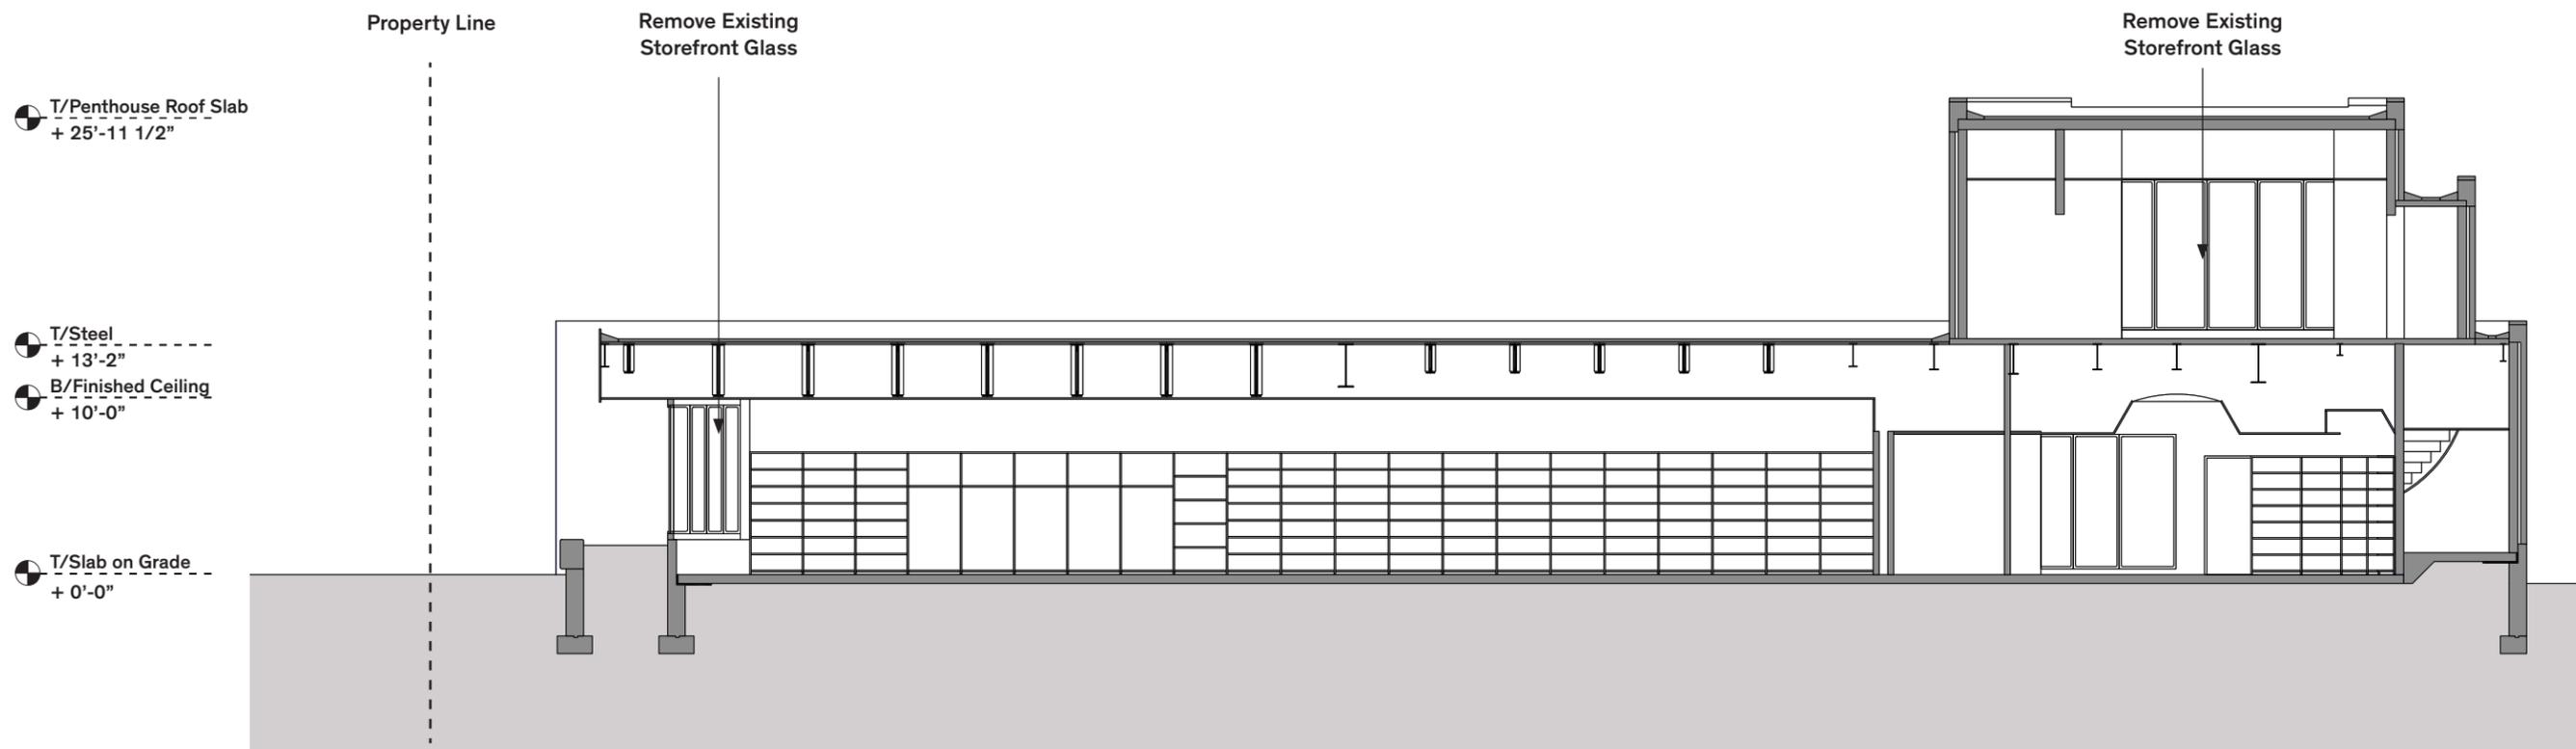


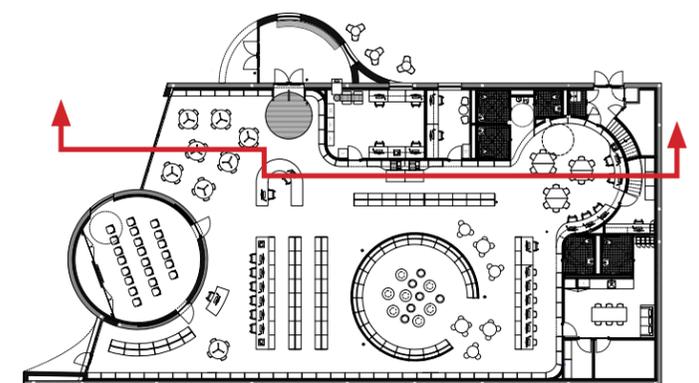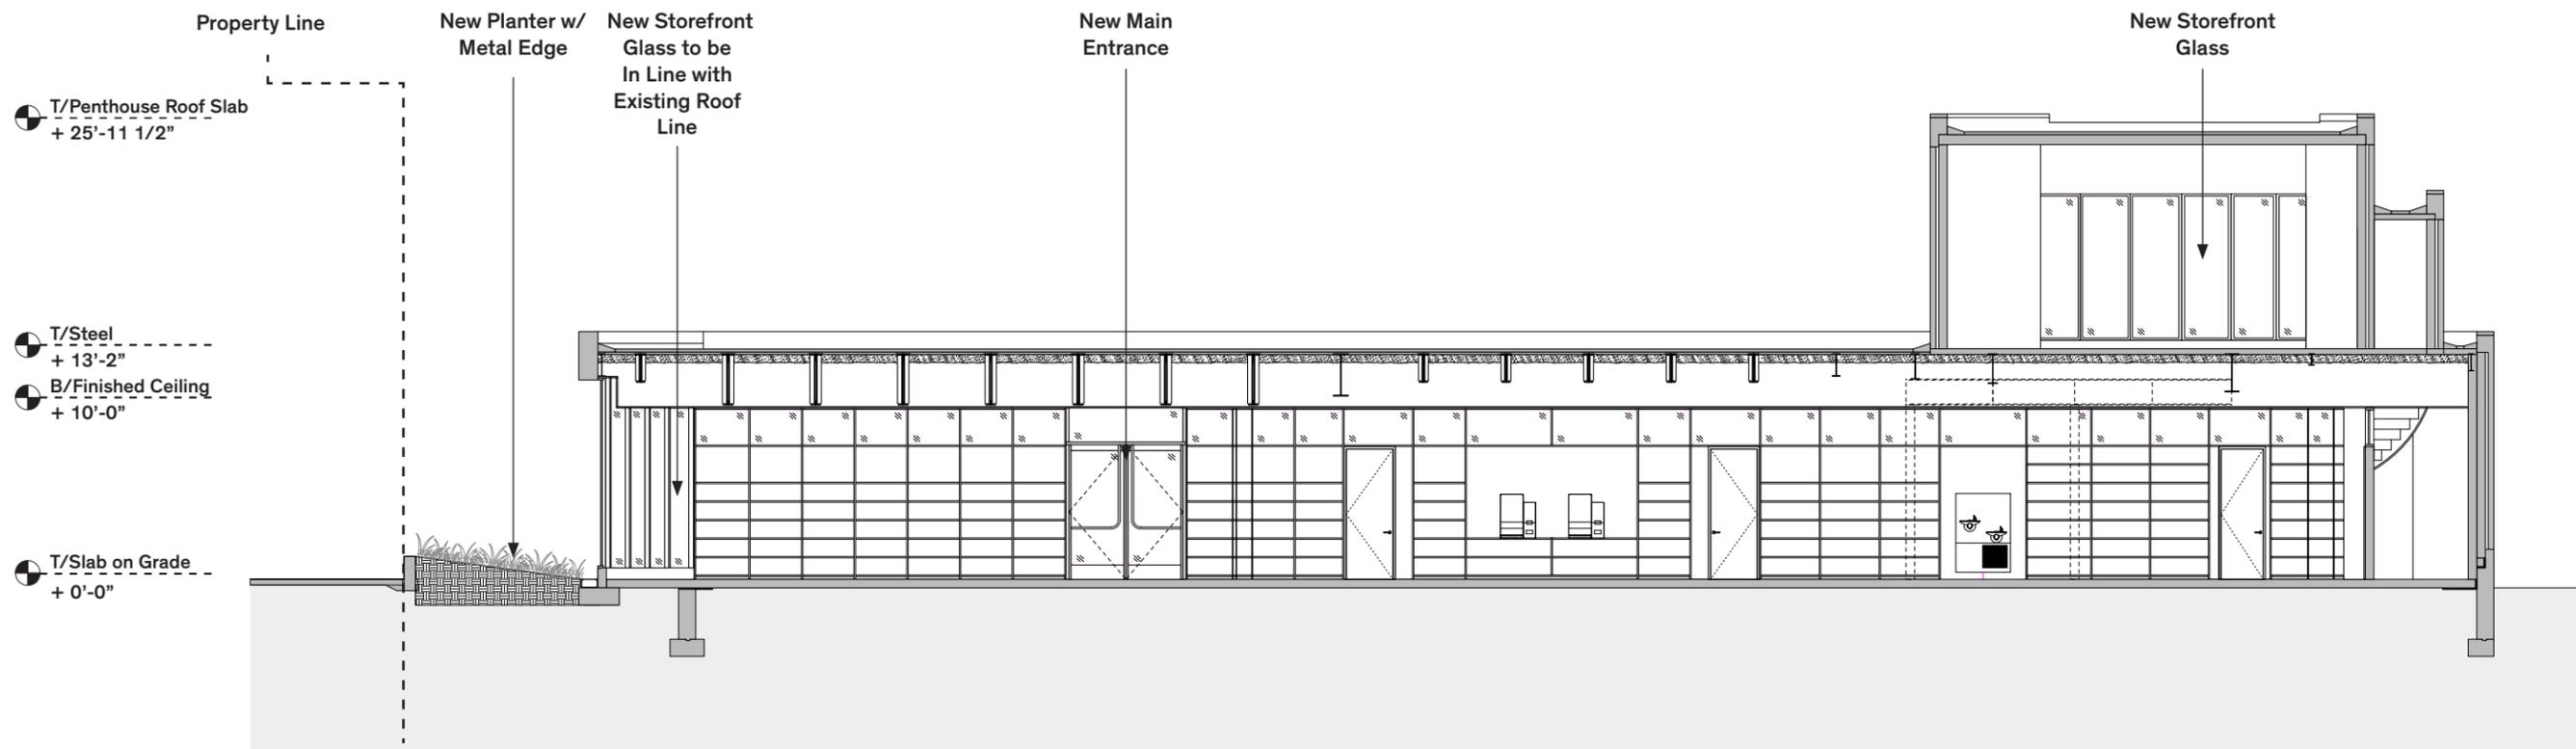

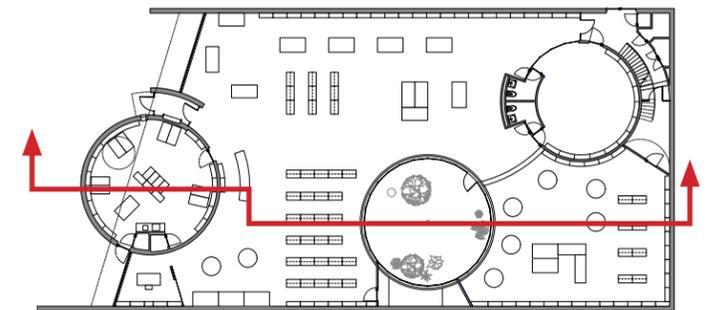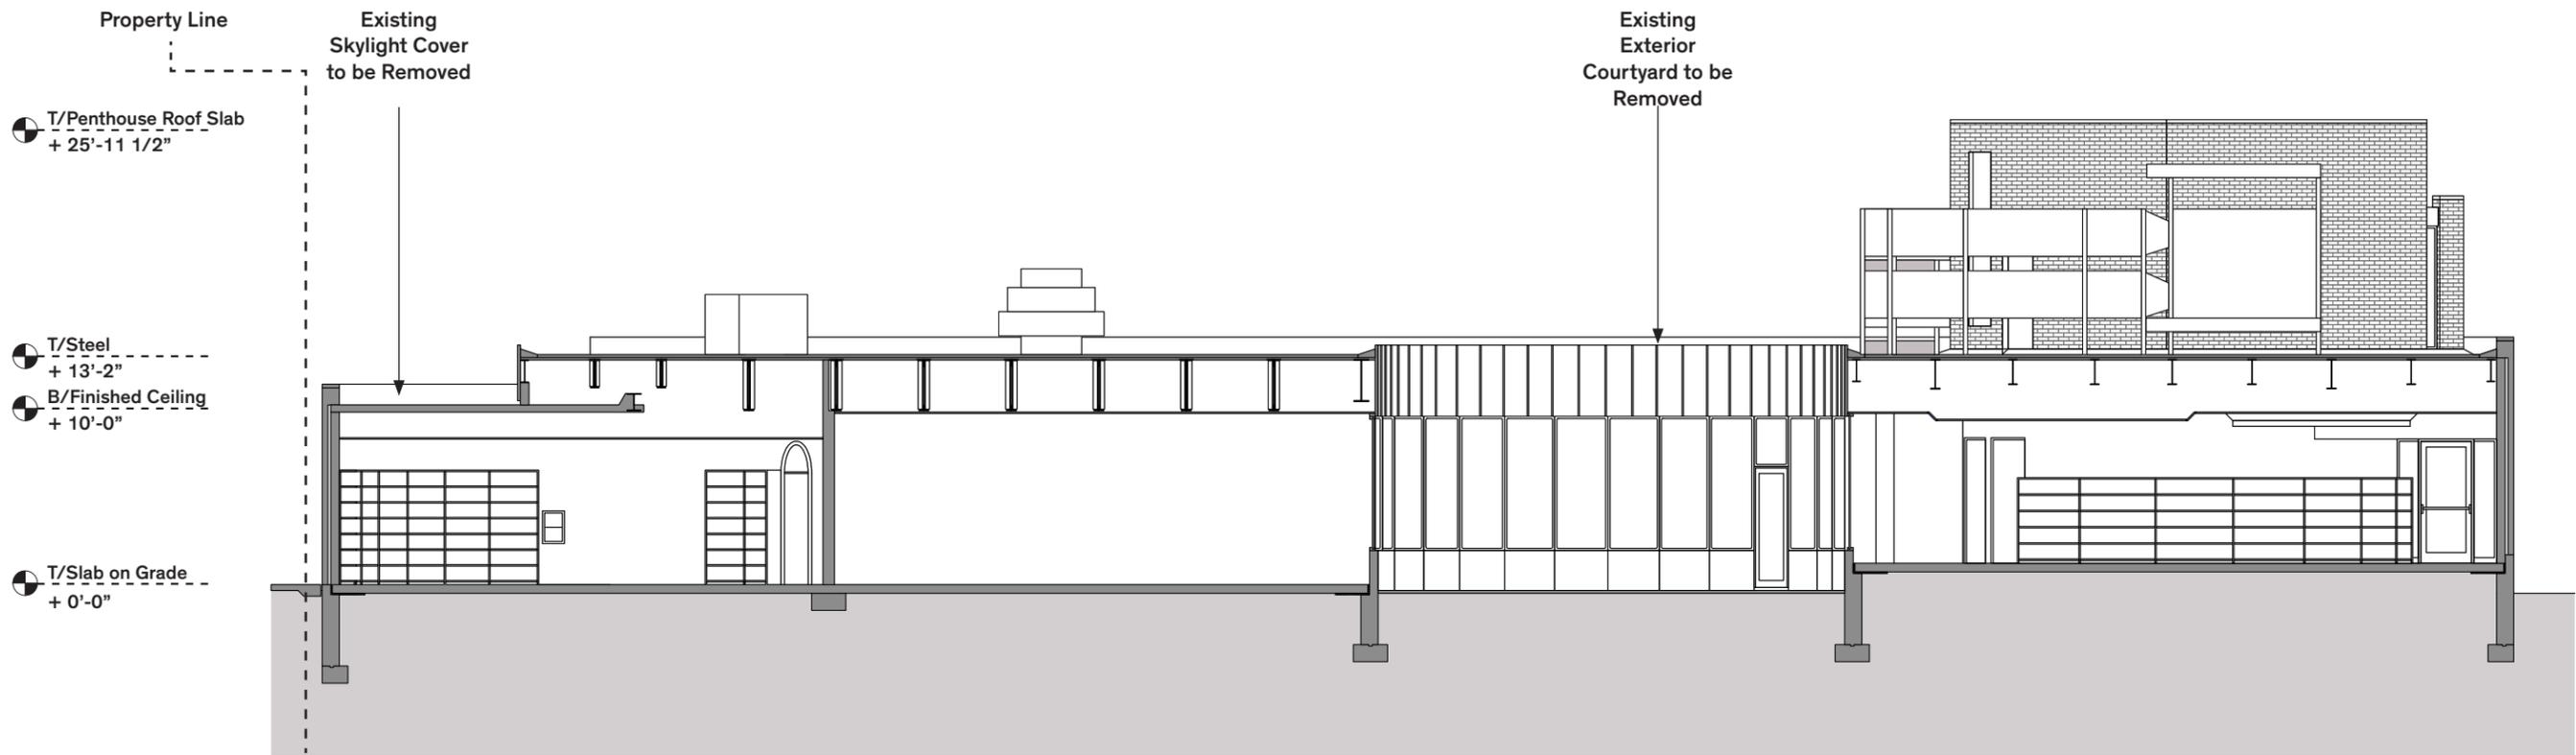

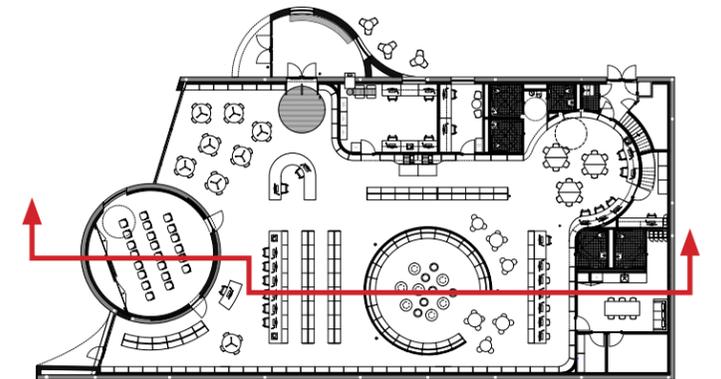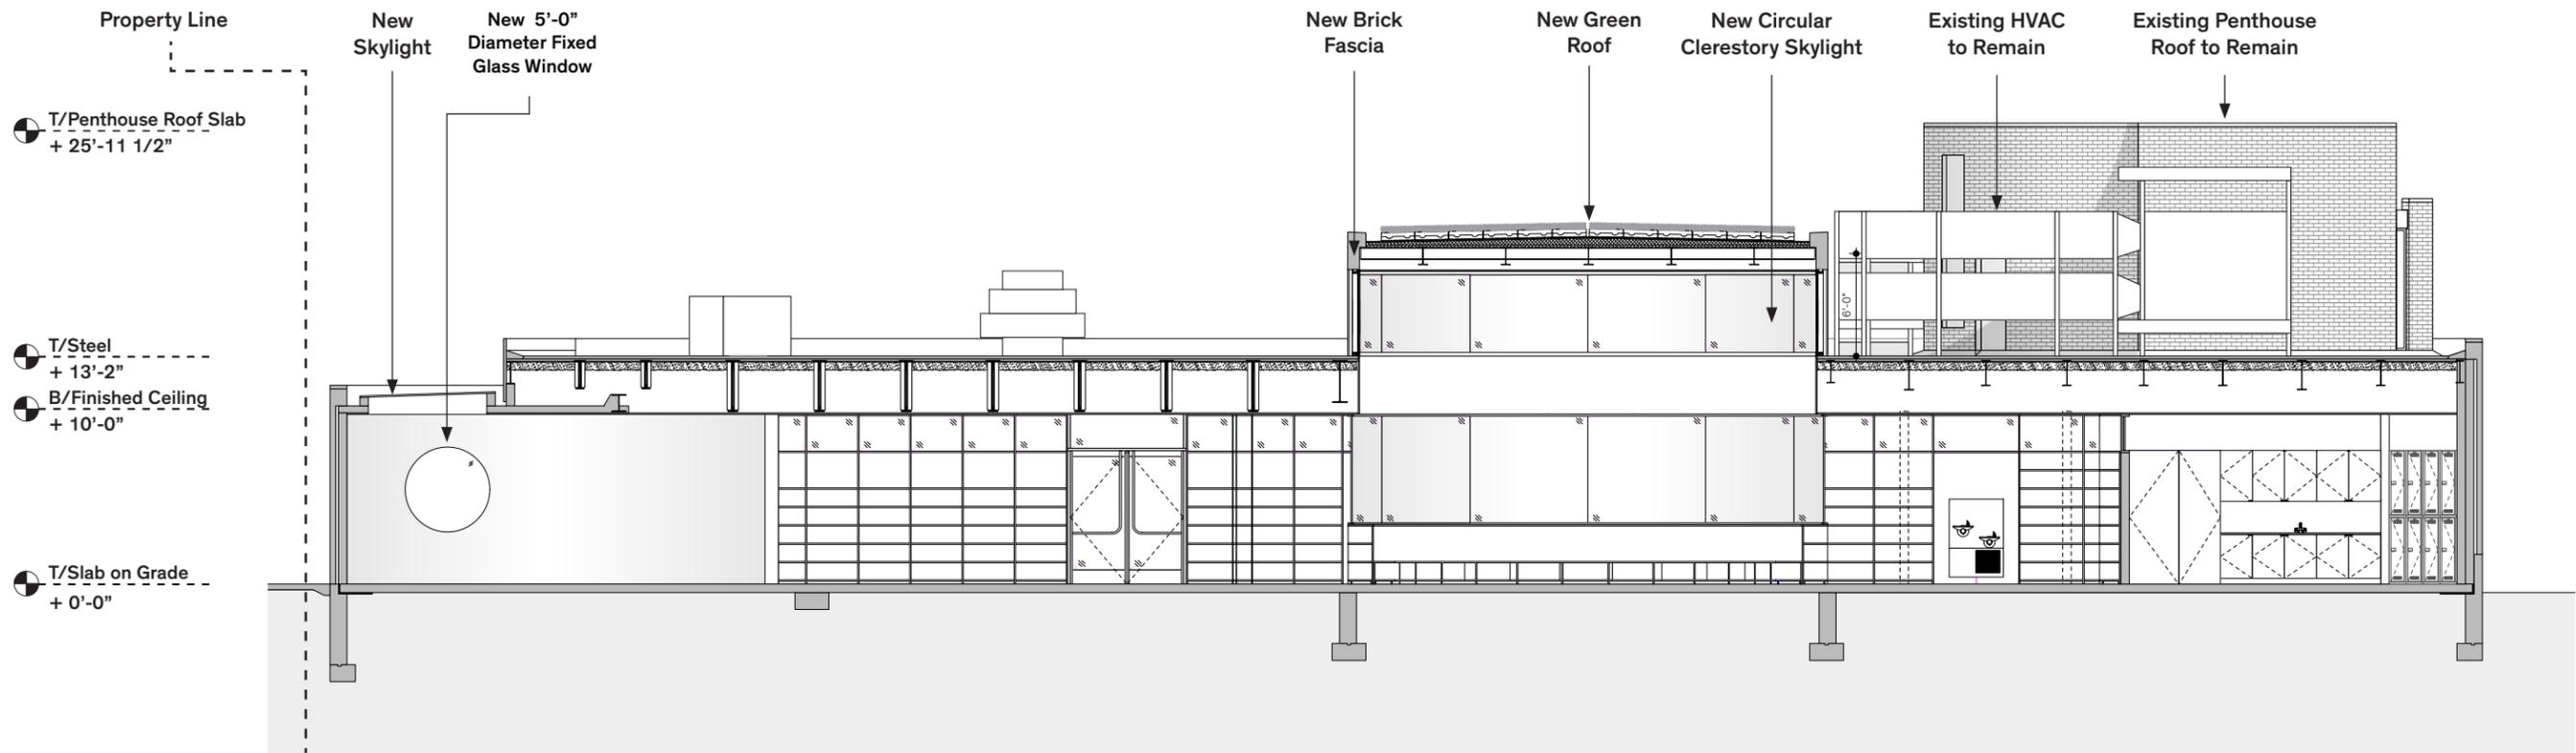


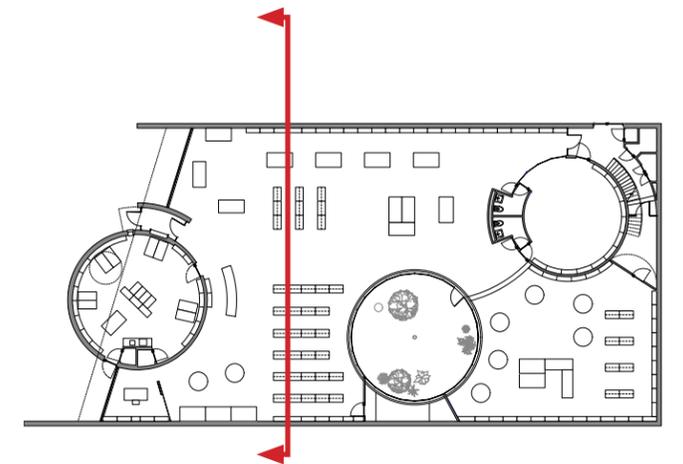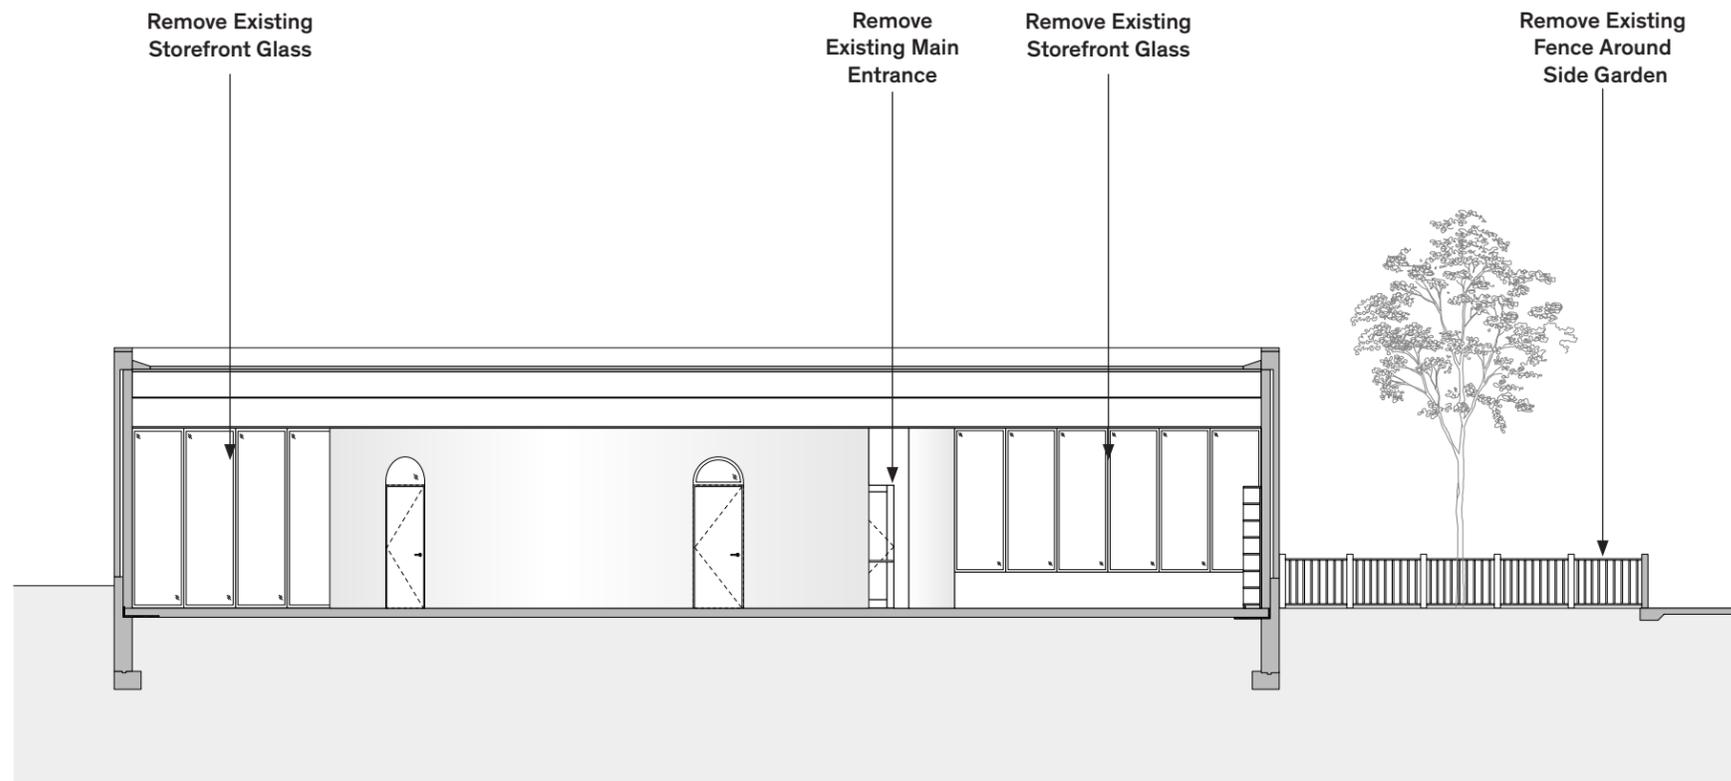


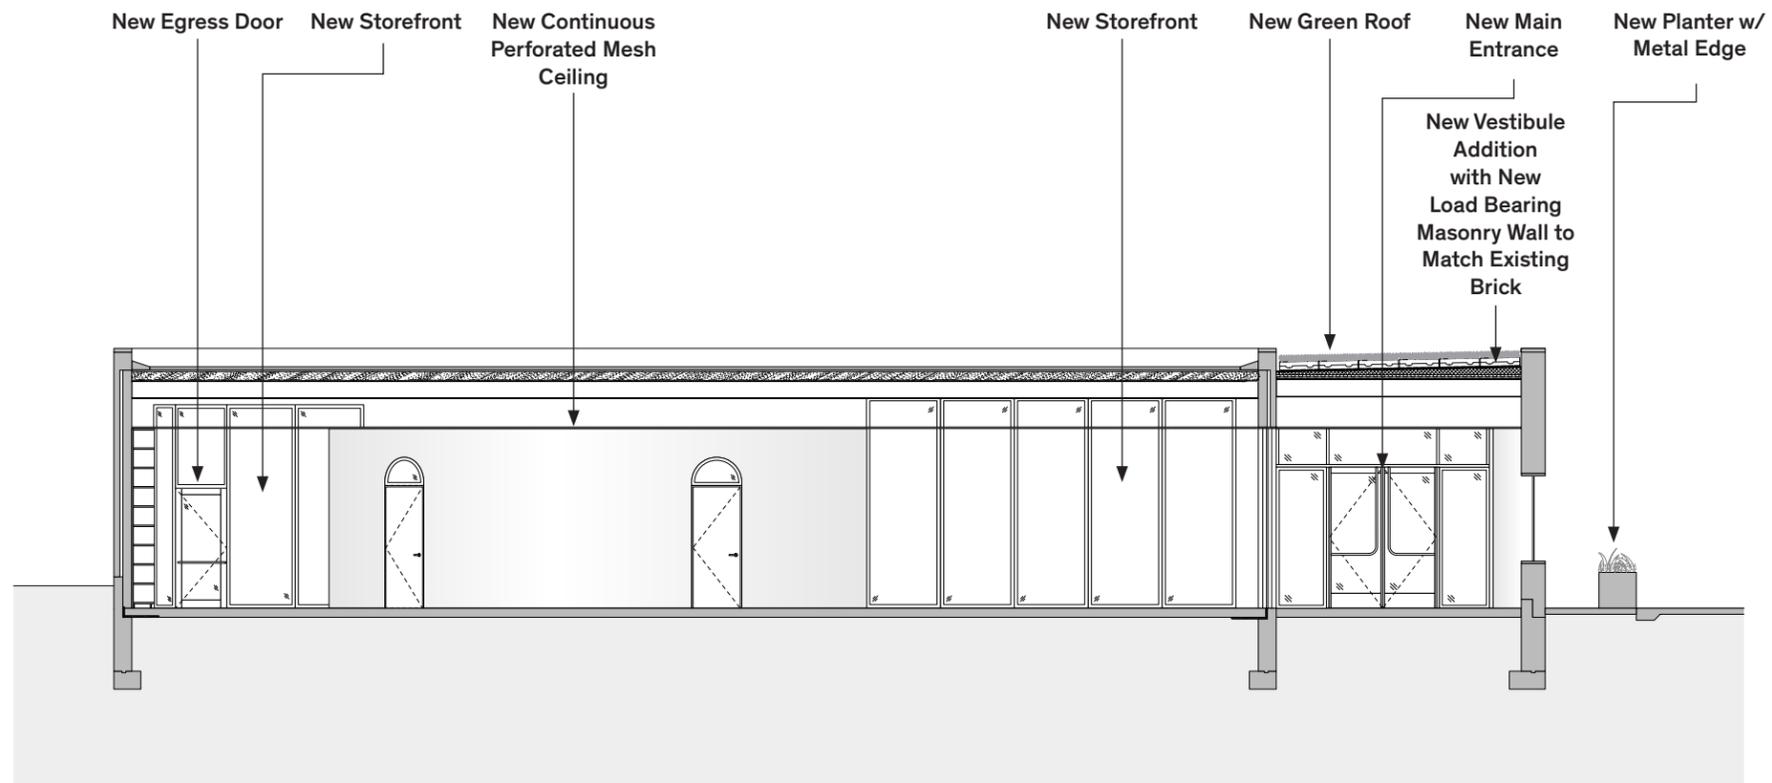


T/Steel + 13'-2"
 B/Finished Ceiling + 10'-0"


T/Slab on Grade + 0'-0"

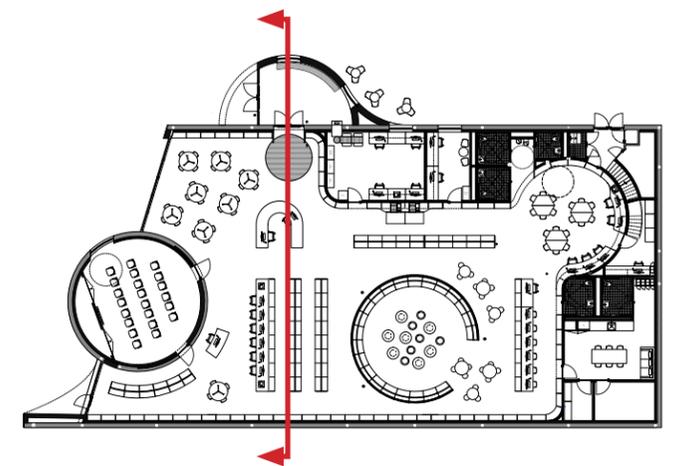

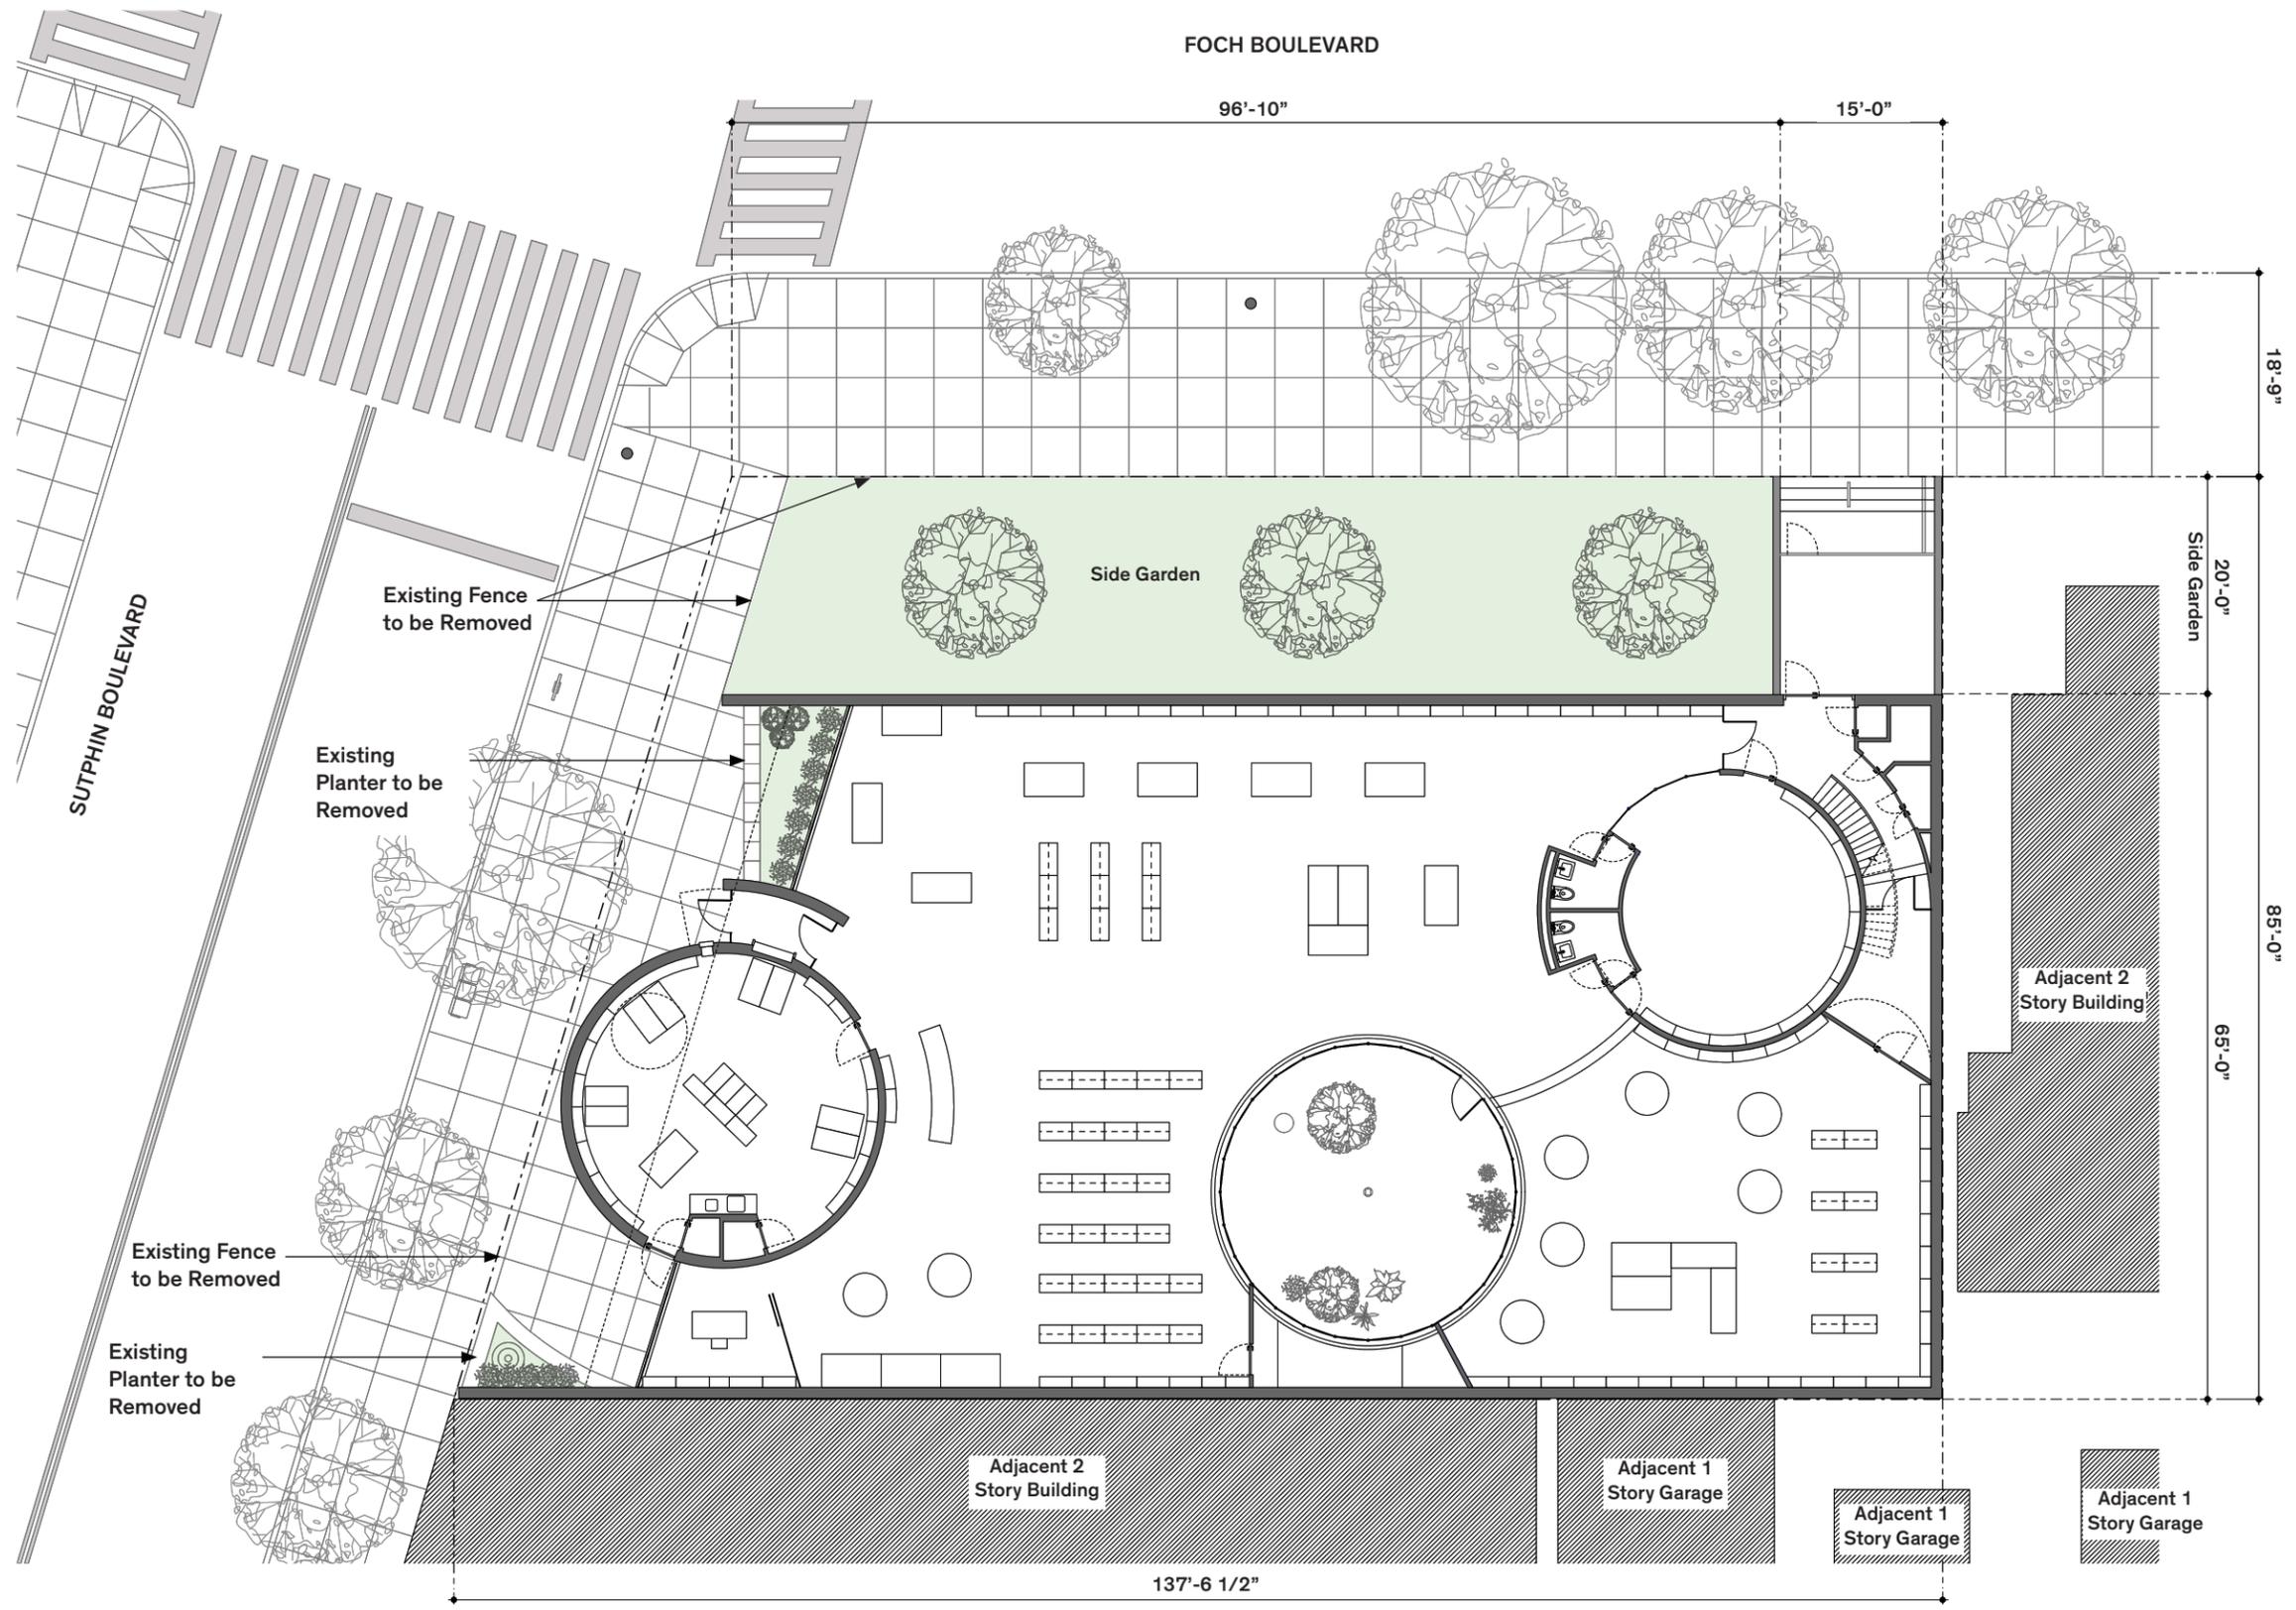

FOCH BOULEVARD

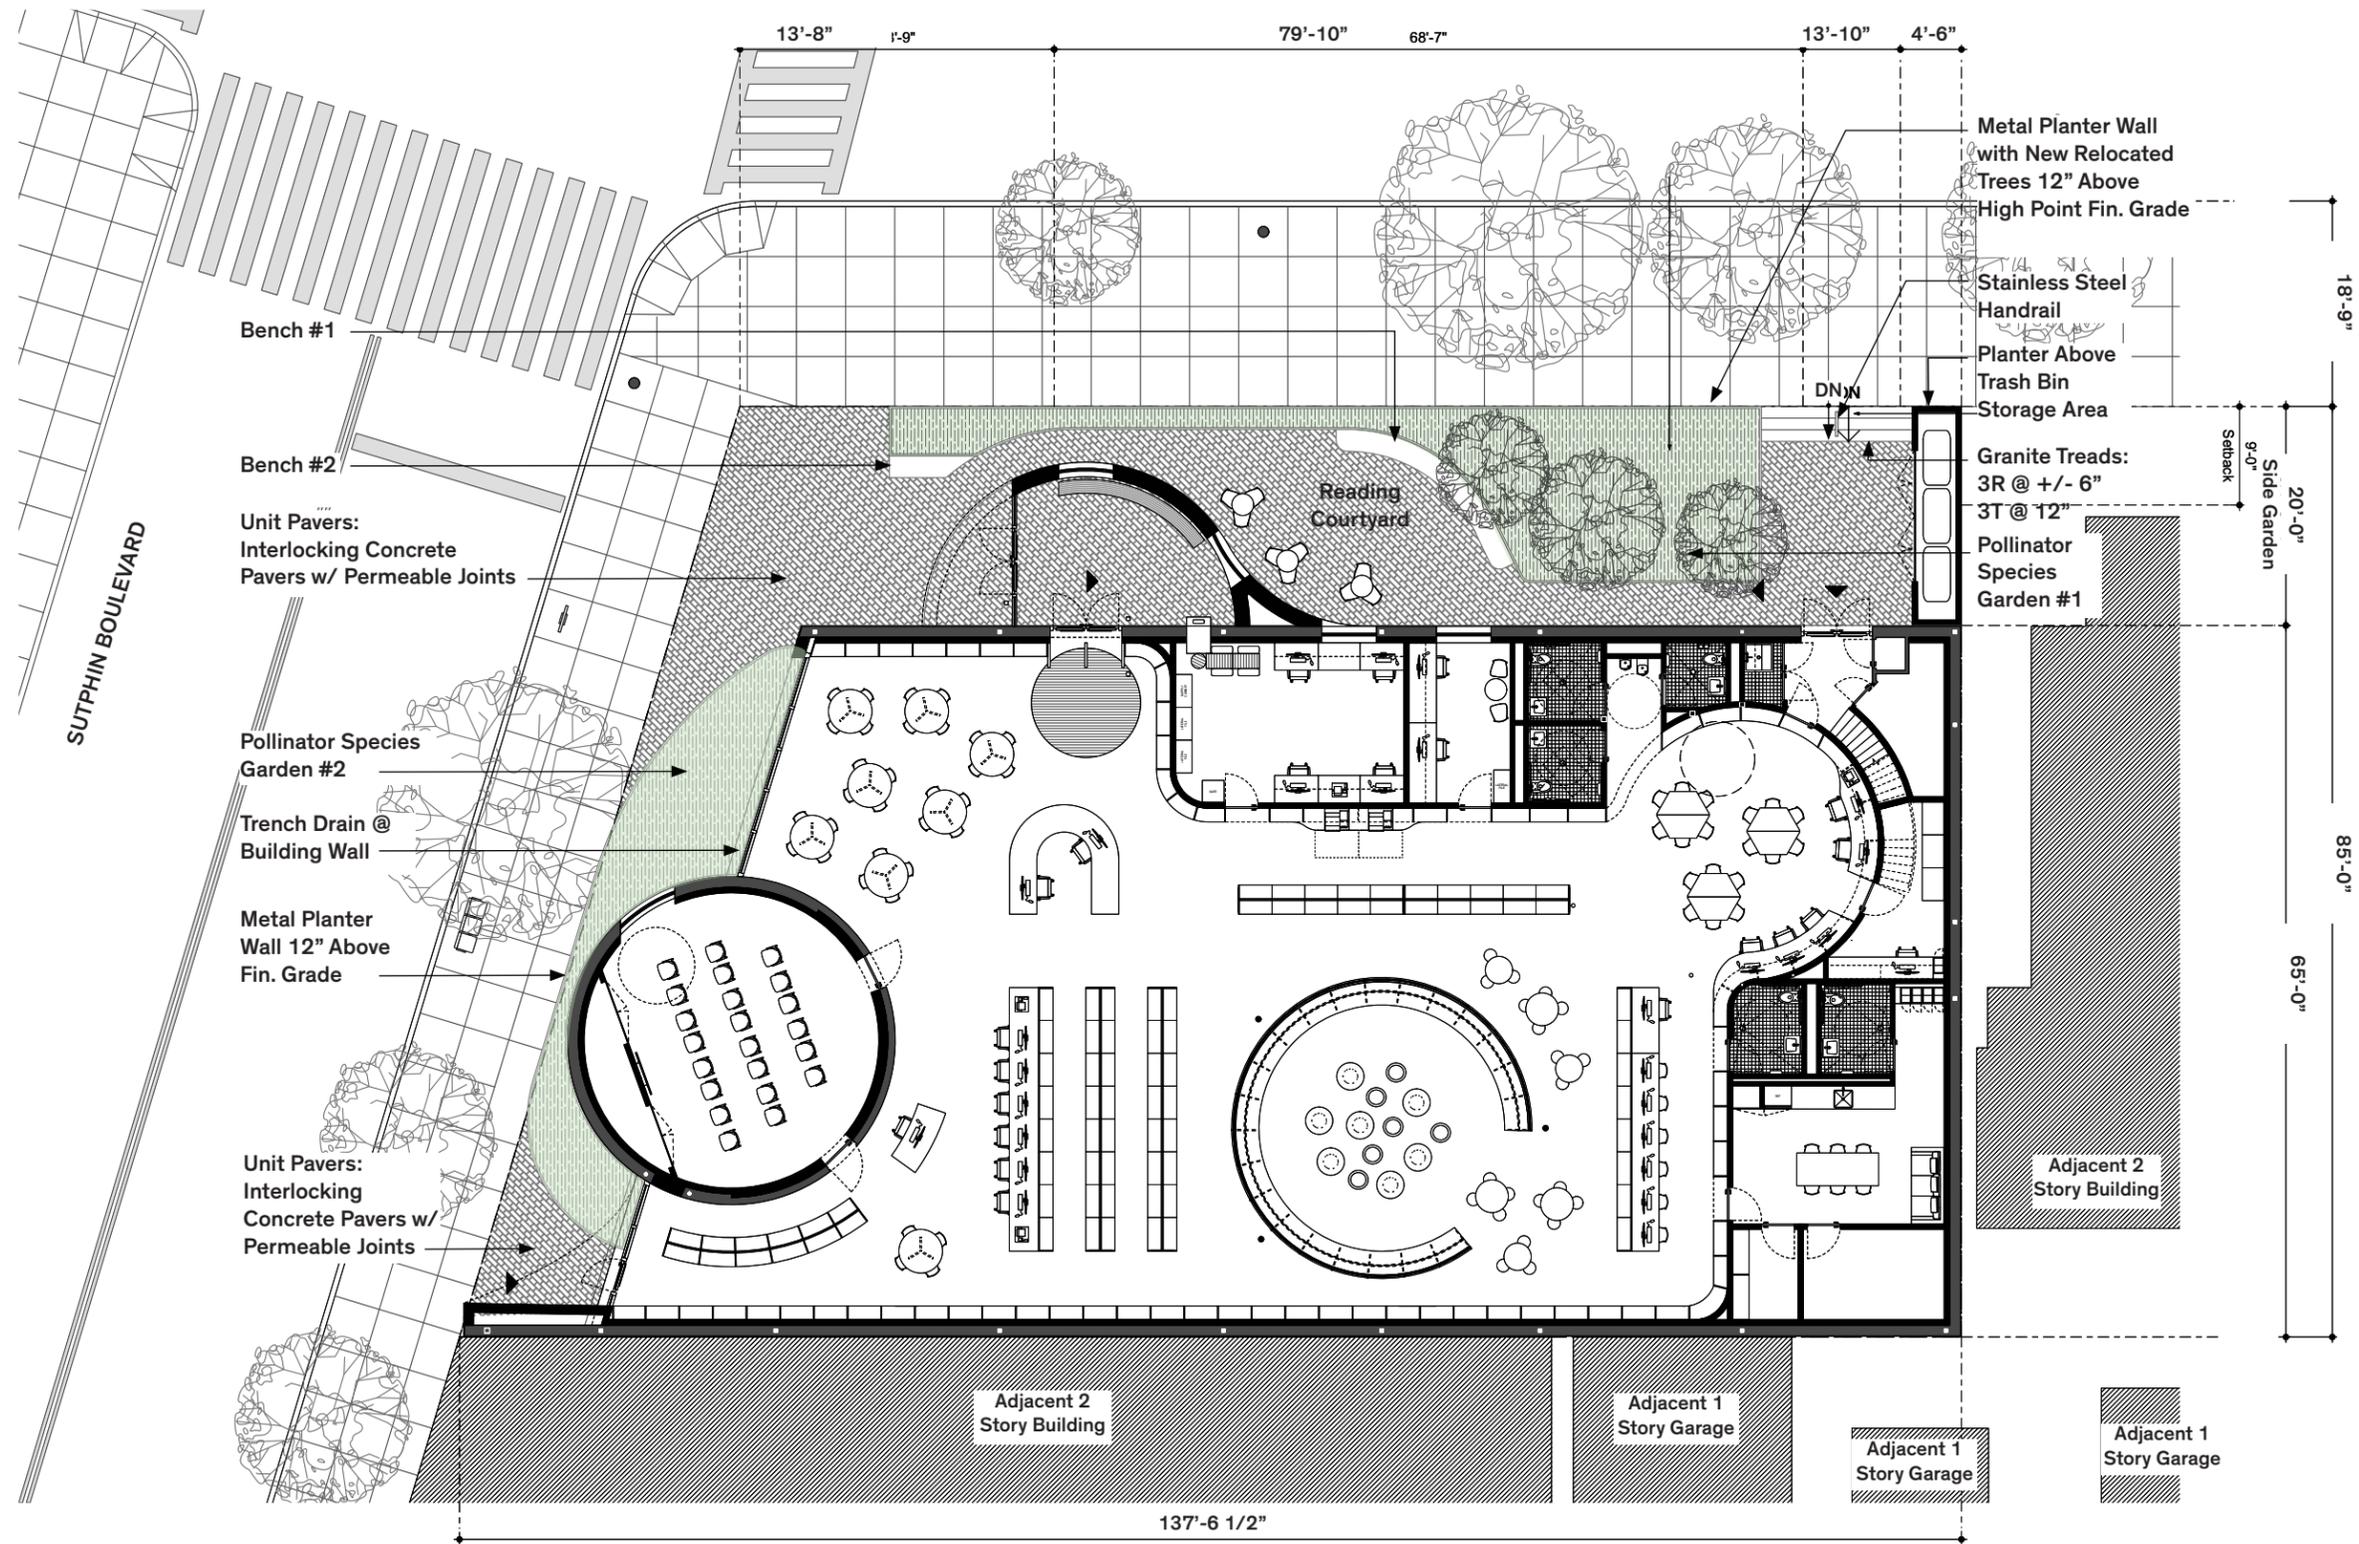

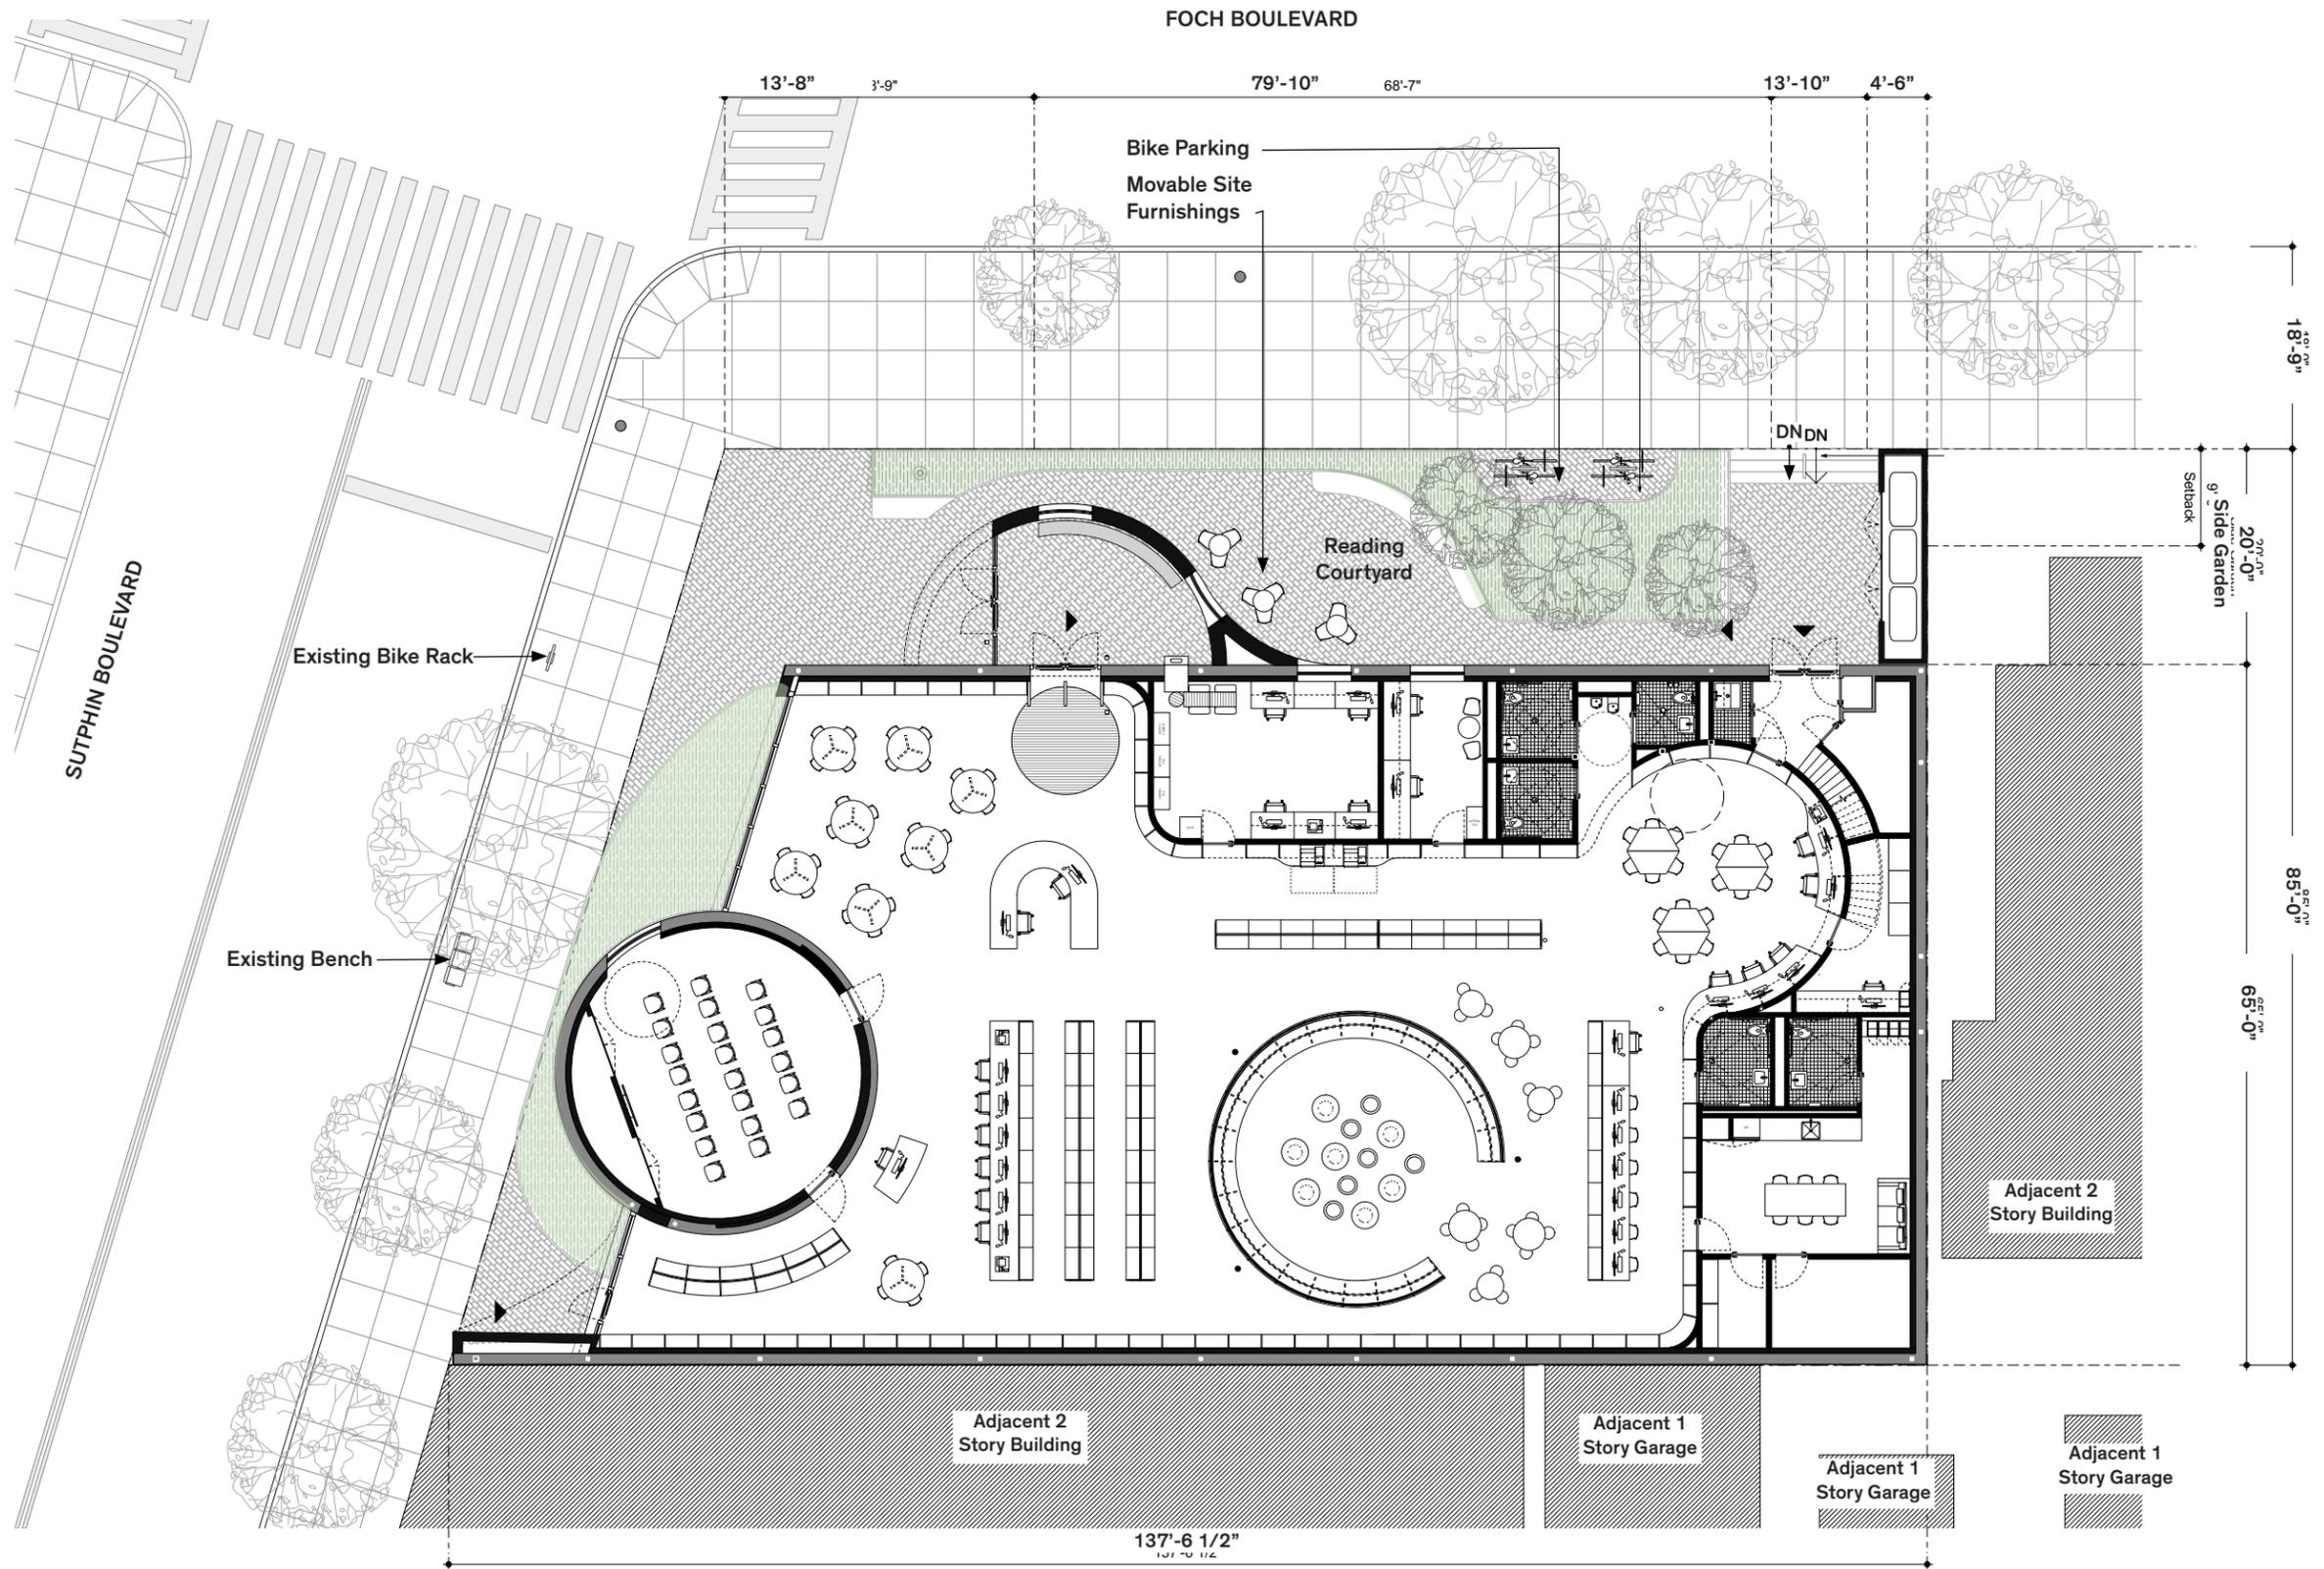



CEANOTHUS AMERICANUS
JERSEY TEA SHRUB



ECHINACEA PURPUREA
PURPLE CONEFLOW



EUPATORIUM FISTULOSUM
JOE PYE WEED



LOBELIA SPICATA
BLUE CARDINALFLOWER



SESLERIA AUTUMNALIS
AUTUMN MOOR GRASS




SCHIZACHYRIUM SCOPARIUM
"STANDING OVATION"



BOUTELOUA GRACILIS "BLONDE
AMBITION"




HELENIUM
SNEEZEWEED

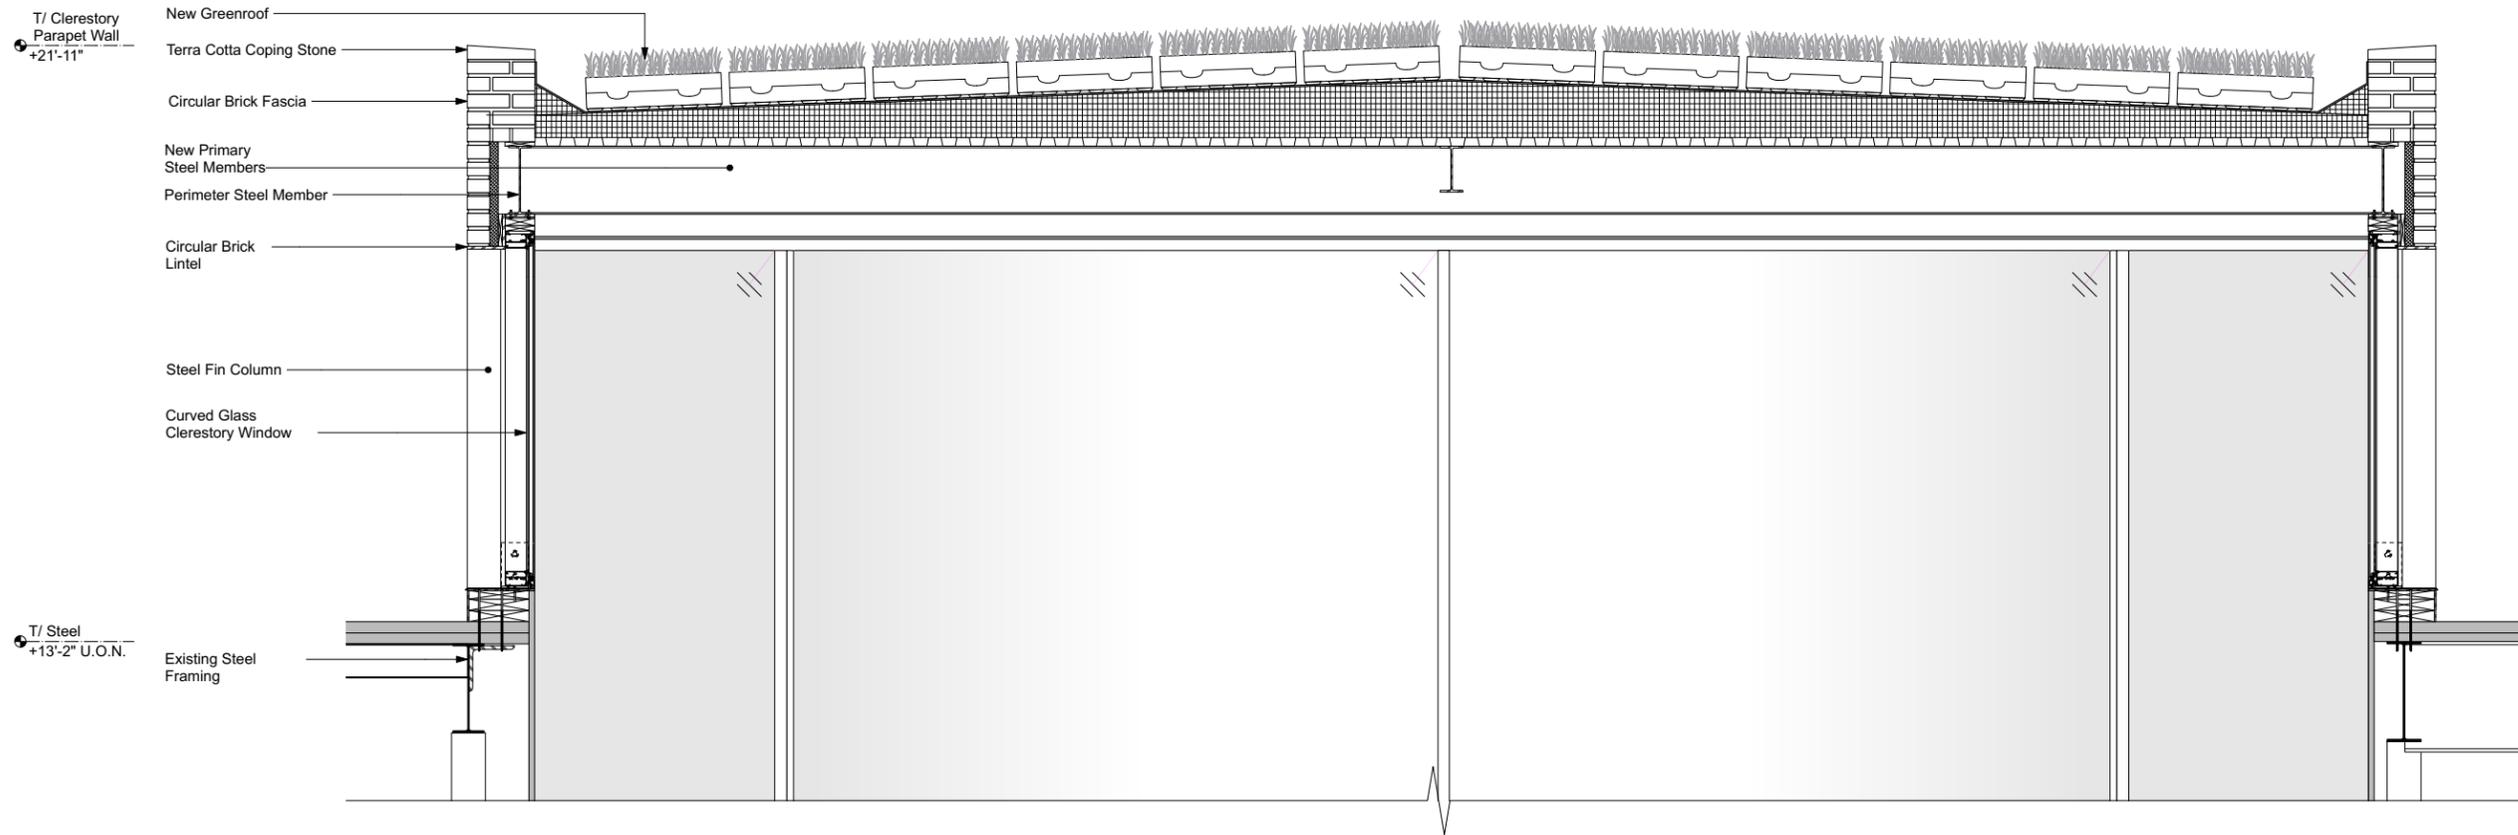

Pre-Grown Vegetated Overburden on Sloped Roof
Sedum Tiles on Extensive "Green" Roof on Tilted Clerestory Skylight



Pre-Grown Sedum Tray

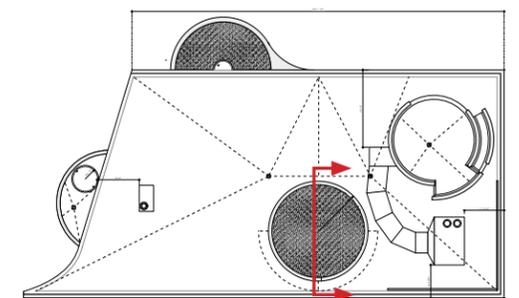



1



2



3



4

Landscape Materials + Products

- 1 Metal Planter Walls
Tournesol Siteworks "Kitsap"
Corten Steel
- 2 Seating
QCP
Precast Concrete Custom Seats
Custom Aggregate
- 3 Pavers
Belden
Match Existing Brick Color
- 4 New Trees
Amelanchier
"Autumn Brilliance"




5



6



7

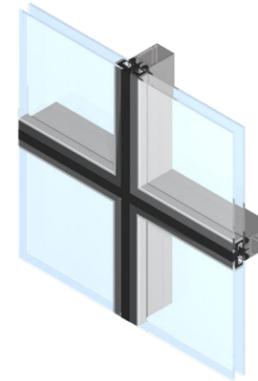


8




9


Exterior Materials + Products

- 5 "Common Brick"
New Brick to Match Existing*
- 6 Coping
Terra Cotta Coping Stones
- 7 Painted Door
Benjamin Moore
"California Redwood"
- 8 SSG Storefront
Sandblasted Stainless Steel Finish
- 9 Railing
Sandblasted Stainless Steel

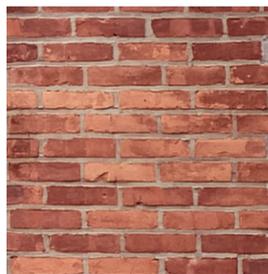

*Sample of Existing Brick

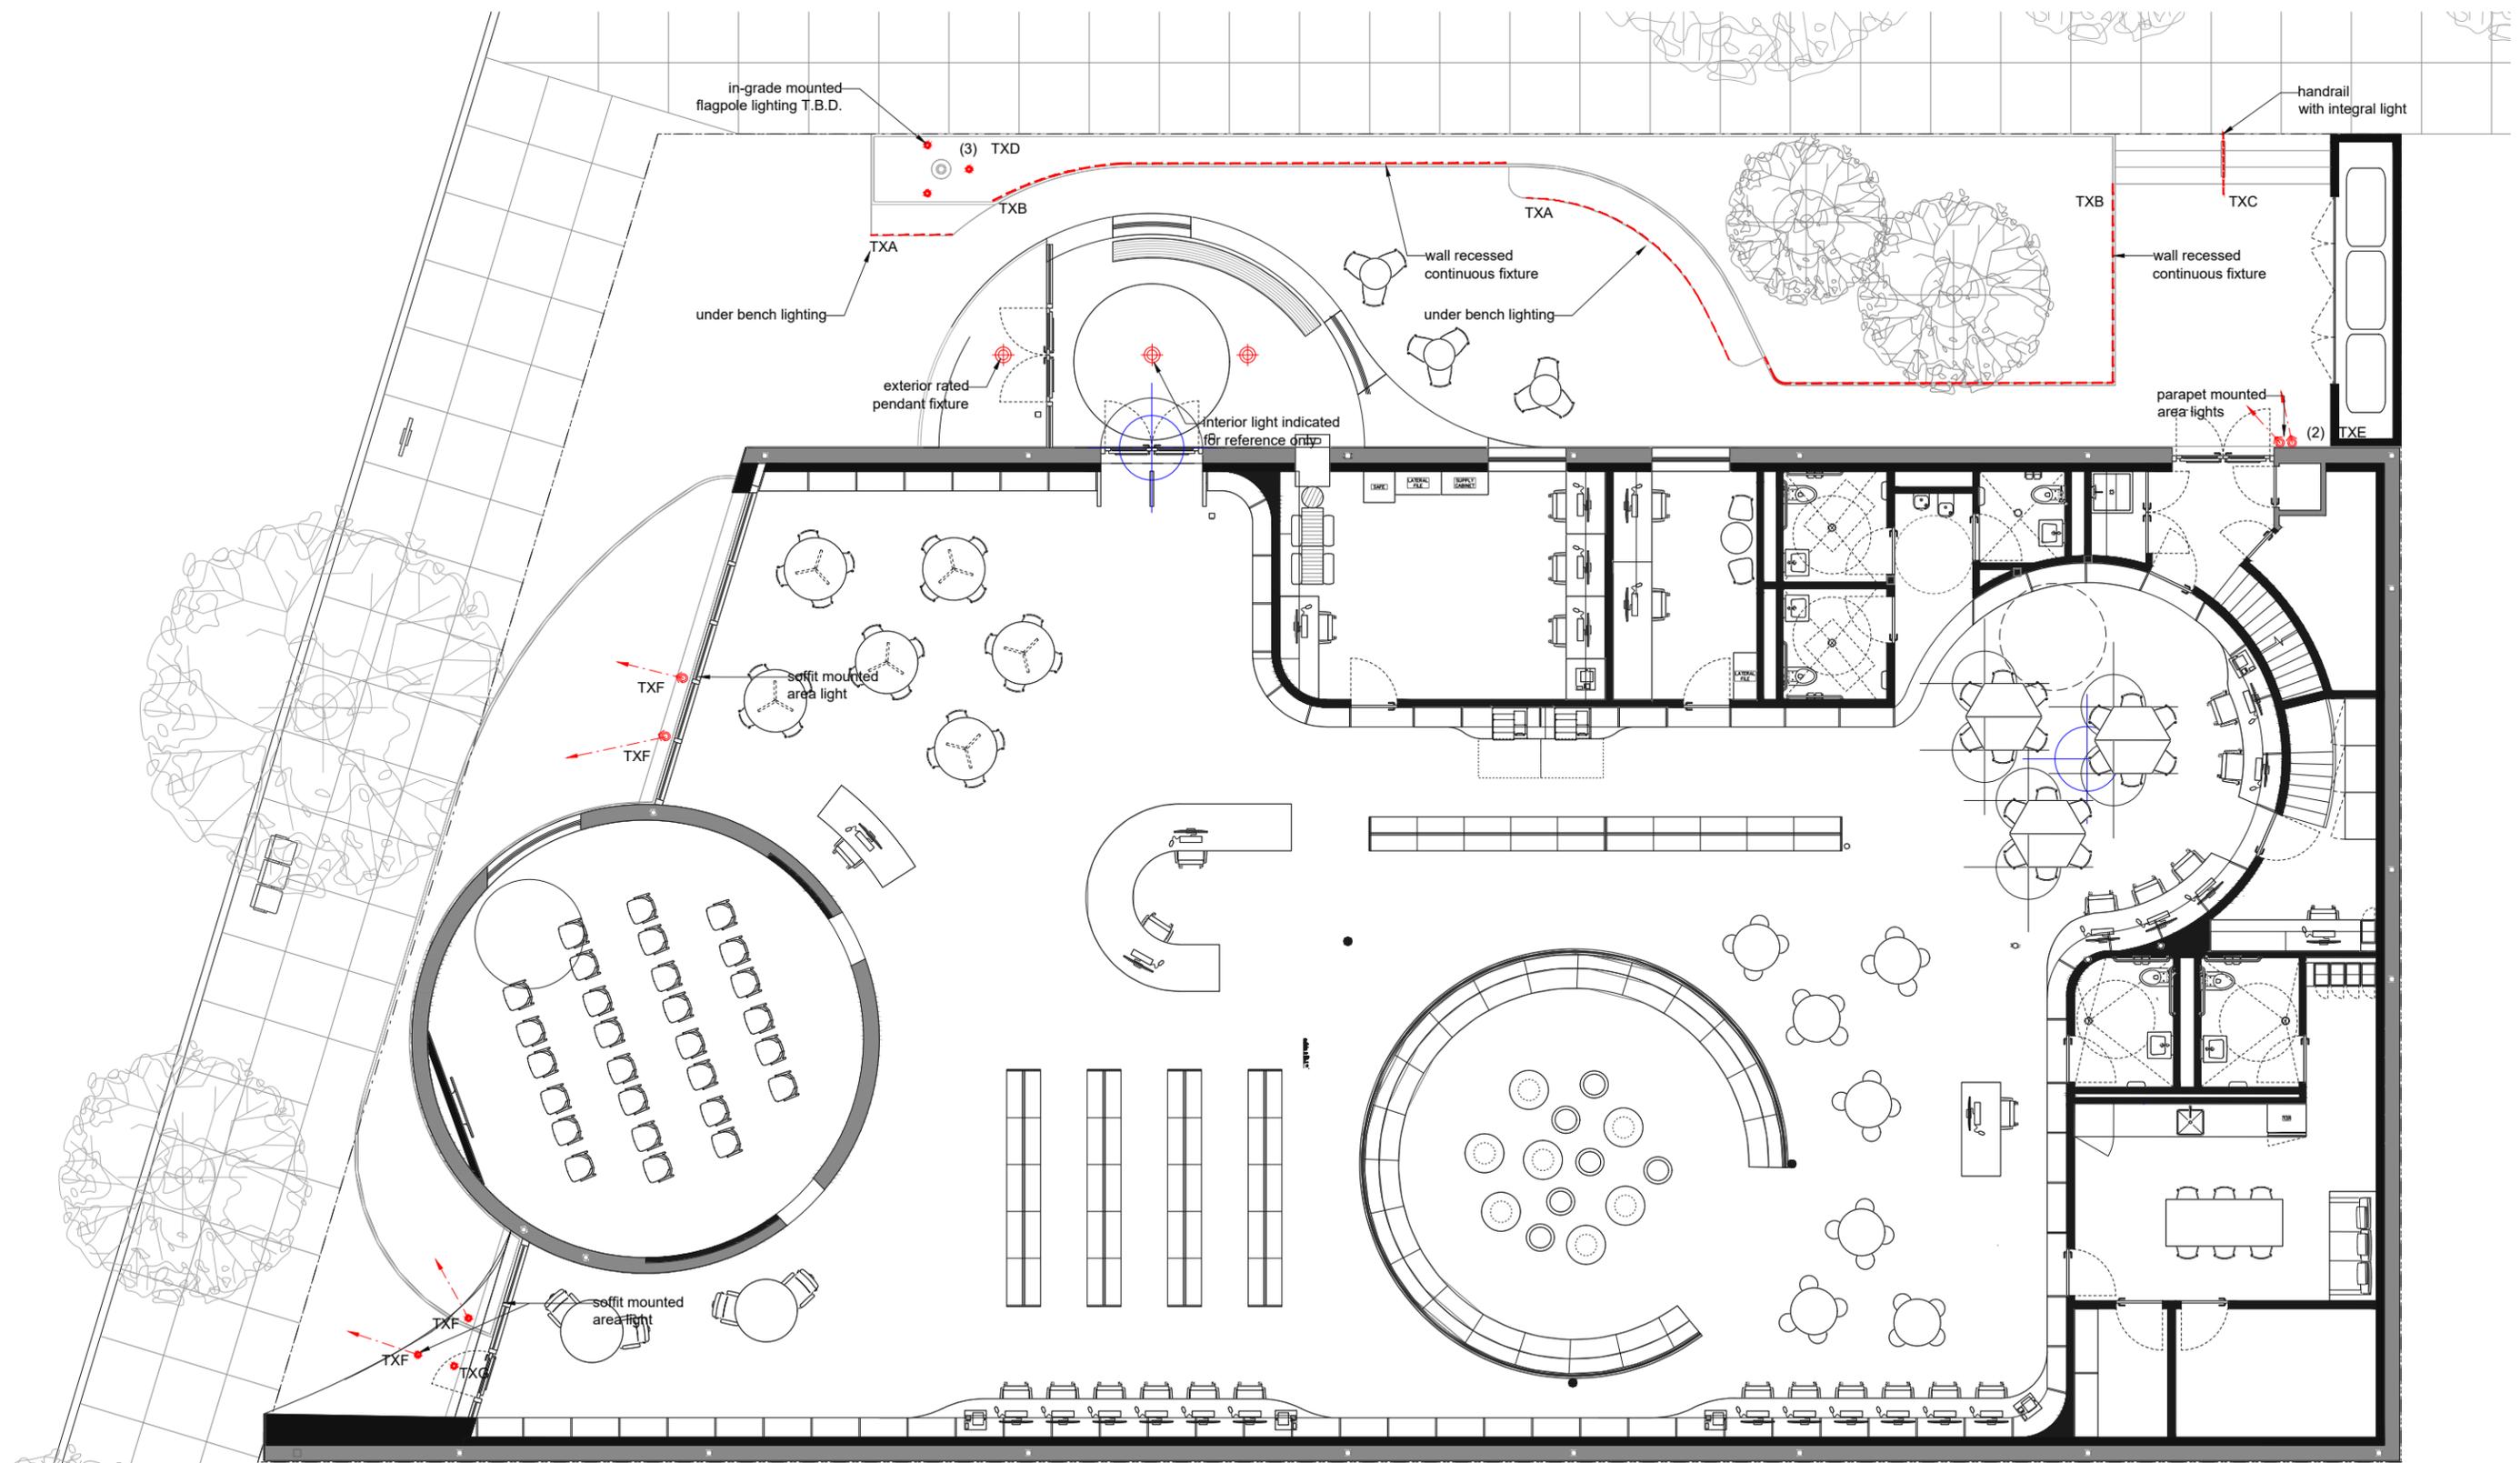

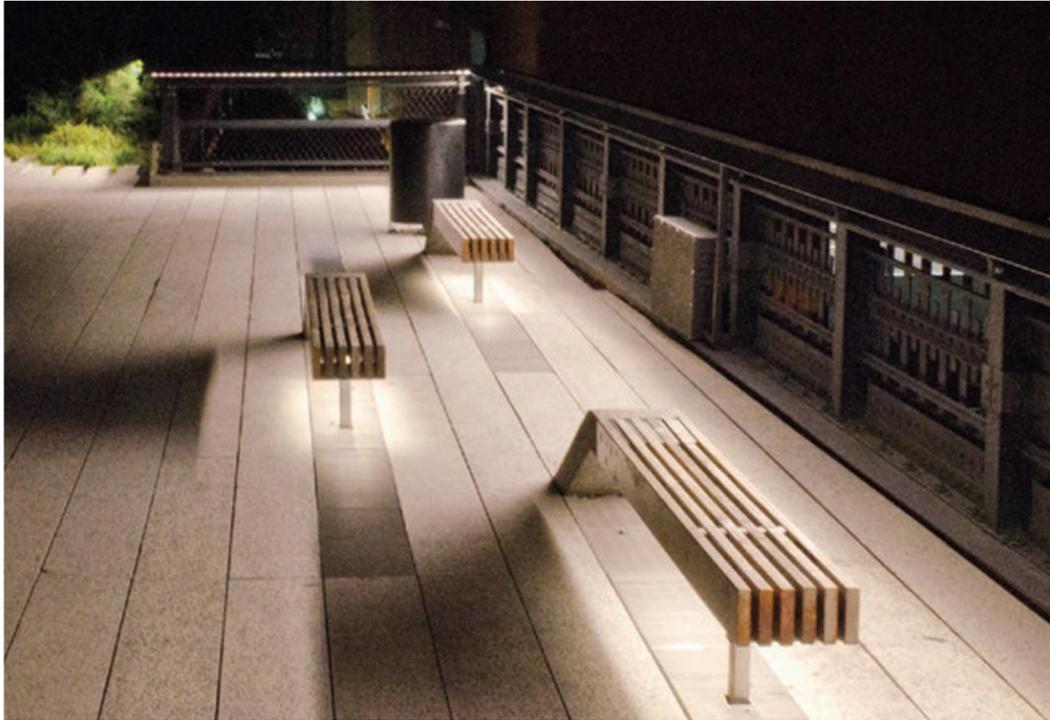

1



2



3






4






5

Lighting Materials + Products

- 1 Linear Light (TXA, TXB)
i2Systems
Gen3
- 2 Handrail Lighting (TXC)
Cole Lighting
Lightrail LR6
- 3 Floodlight (TXD)
BK Lighting
Delta Star LED
- 4 In-Grade Uplight (TXE)
BK Lighting
CO2 LED
- 5 Recessed Downlight (TXF)
Prescolite
Arkitektur 2"

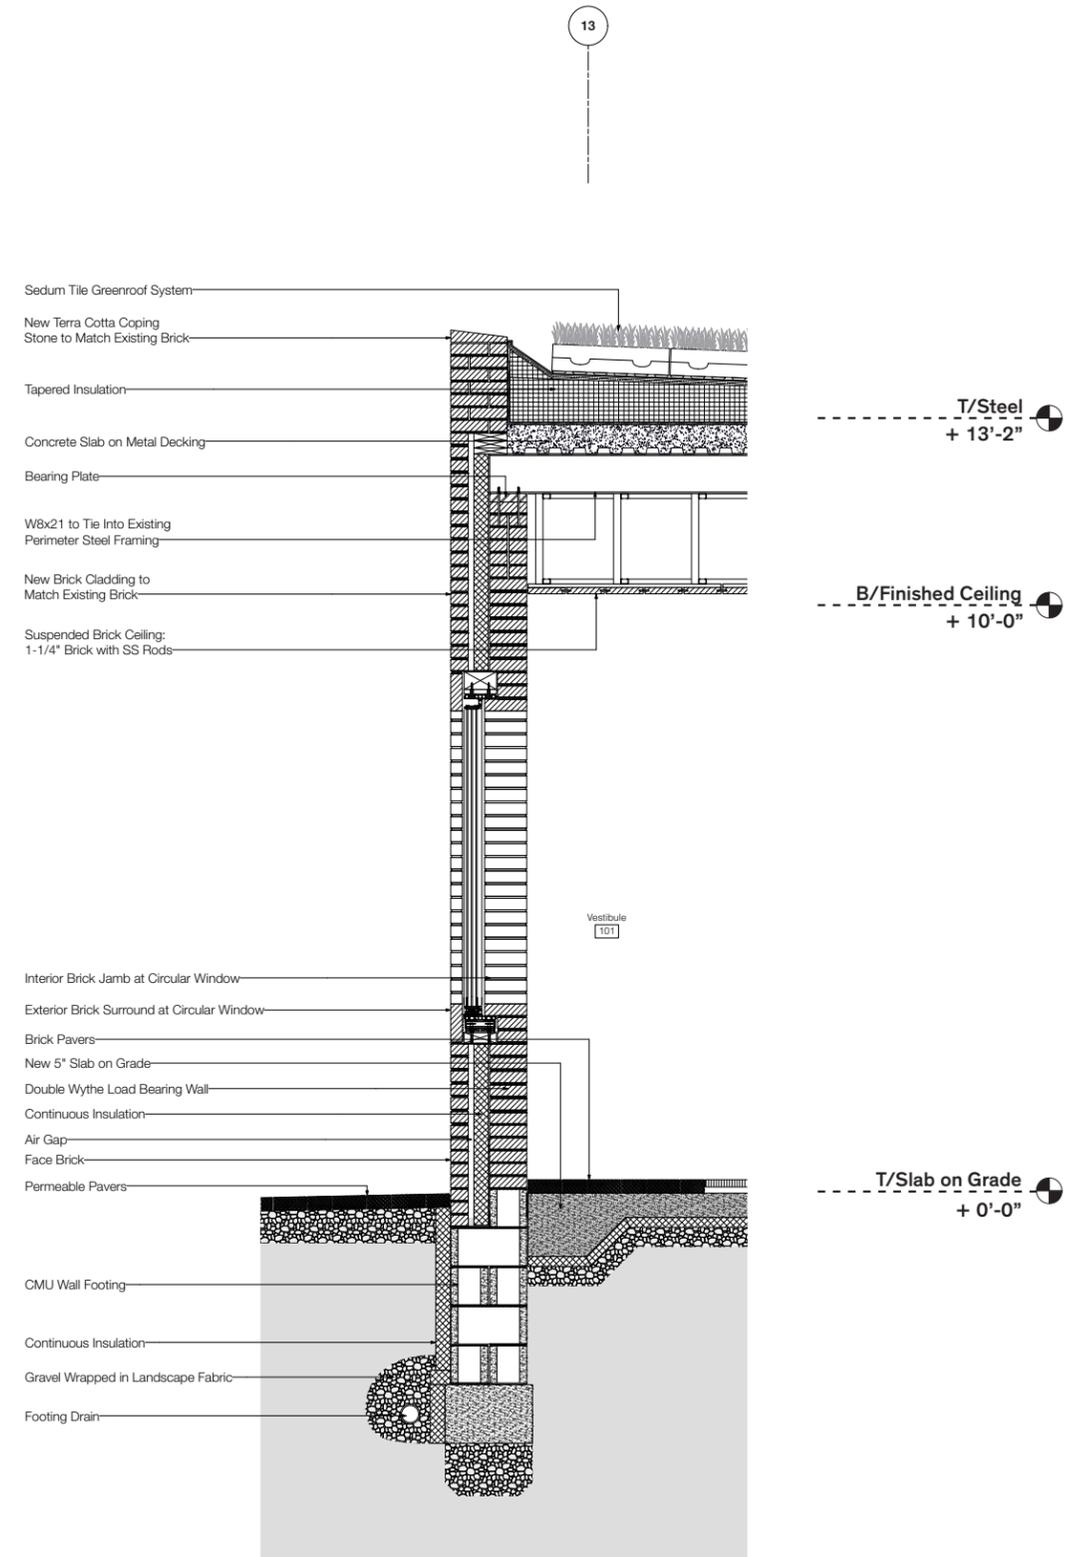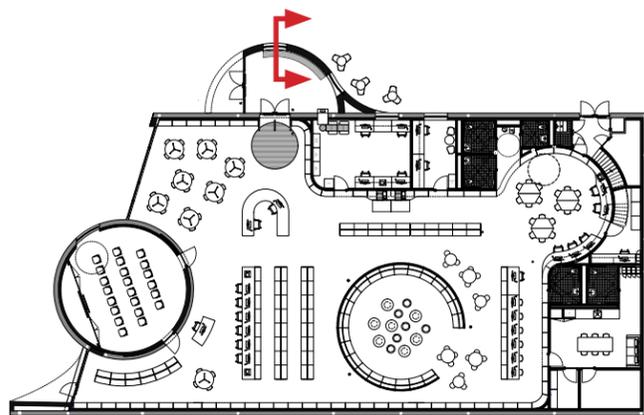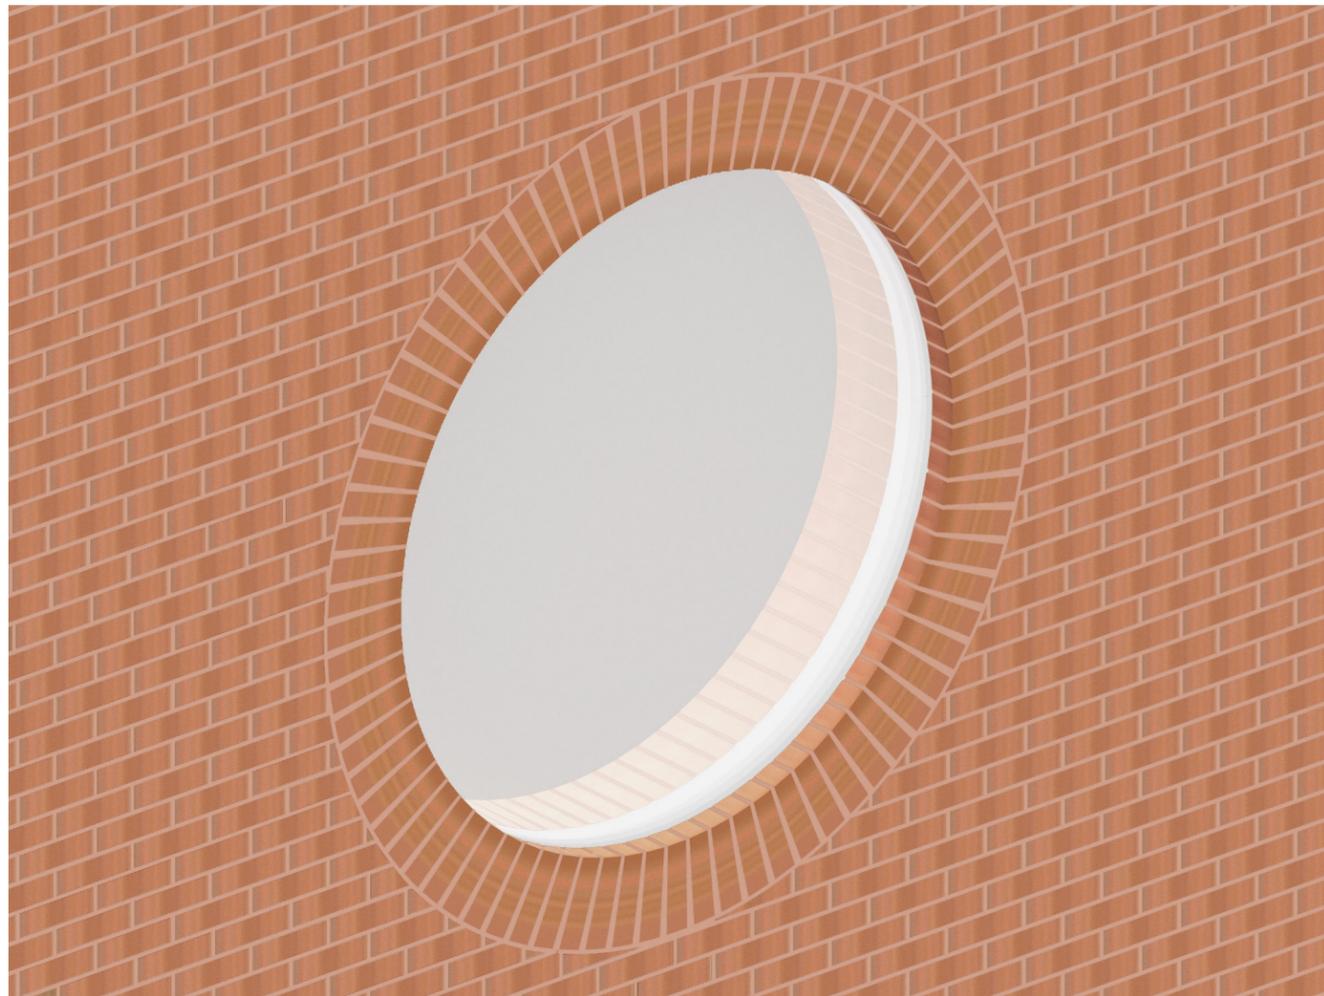

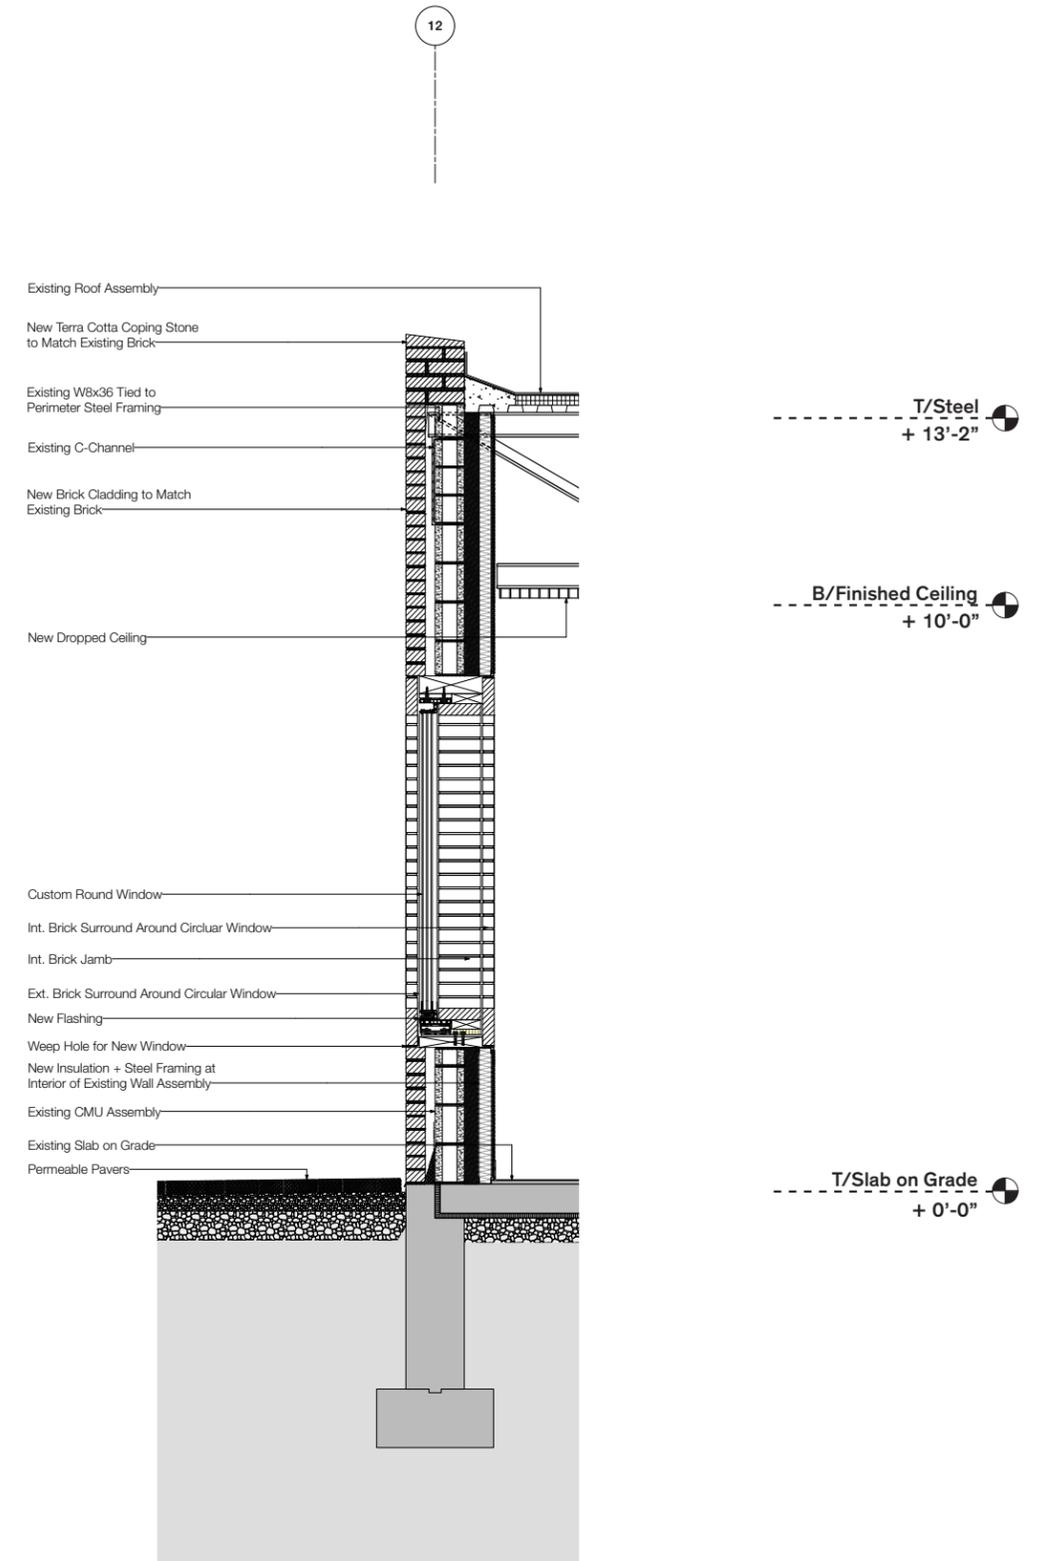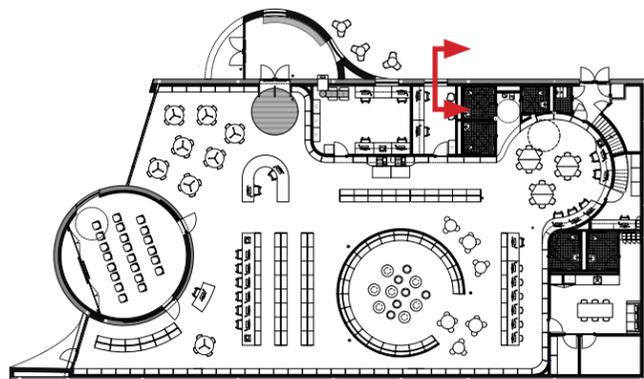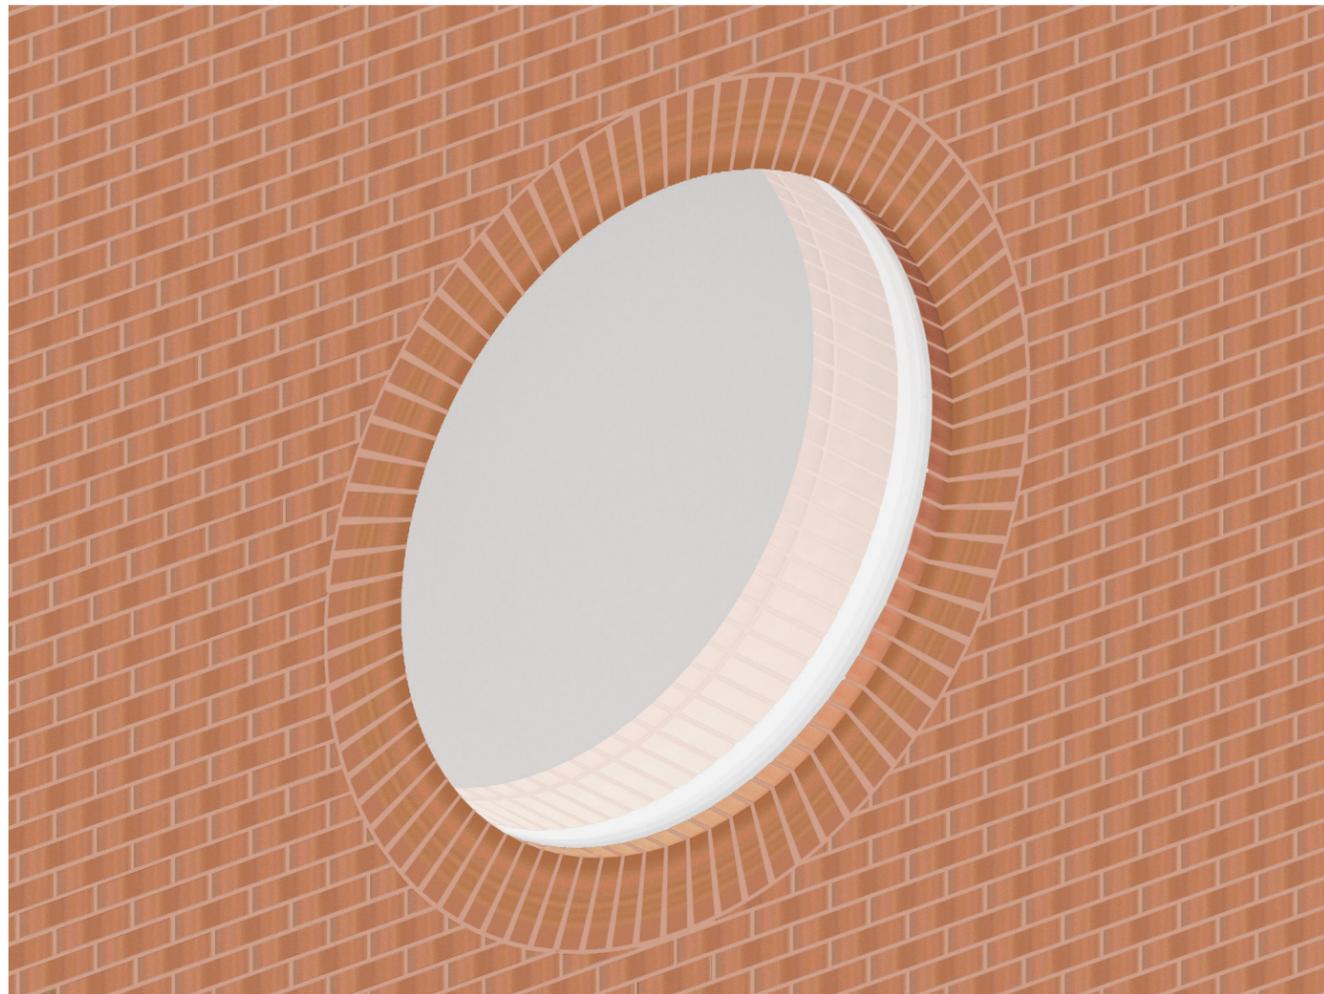













AREA FOR POTENTIAL ARTWORK

INTERIOR

- 01 Multi-Purpose Room
- 02 Vestibule Interior
- 03 Children's Area Ceiling

% FOR ART ARTIST:
Serge Attukwei Clottey

